

KEY PLAN

LEGEND

TEACHING AND LEARNING	STAFF / PREPARATION FACILITIES	CIRCULATION	SERVICES / PLANT AMENITIES	CORE
-----------------------	--------------------------------	-------------	----------------------------	------

7446 SK300
 1:125 @ A1; 1:250 @ A3
 0 1 2 5M





ISSUE A
 1/05/2014

**DENTON
 CORKER
 MARSHALL**


**BROMBY SCIENCE AND
 TECHNOLOGY CENTRE**

MELBOURNE GRAMMAR SCHOOL

**PLANNING
 SECTION AA**

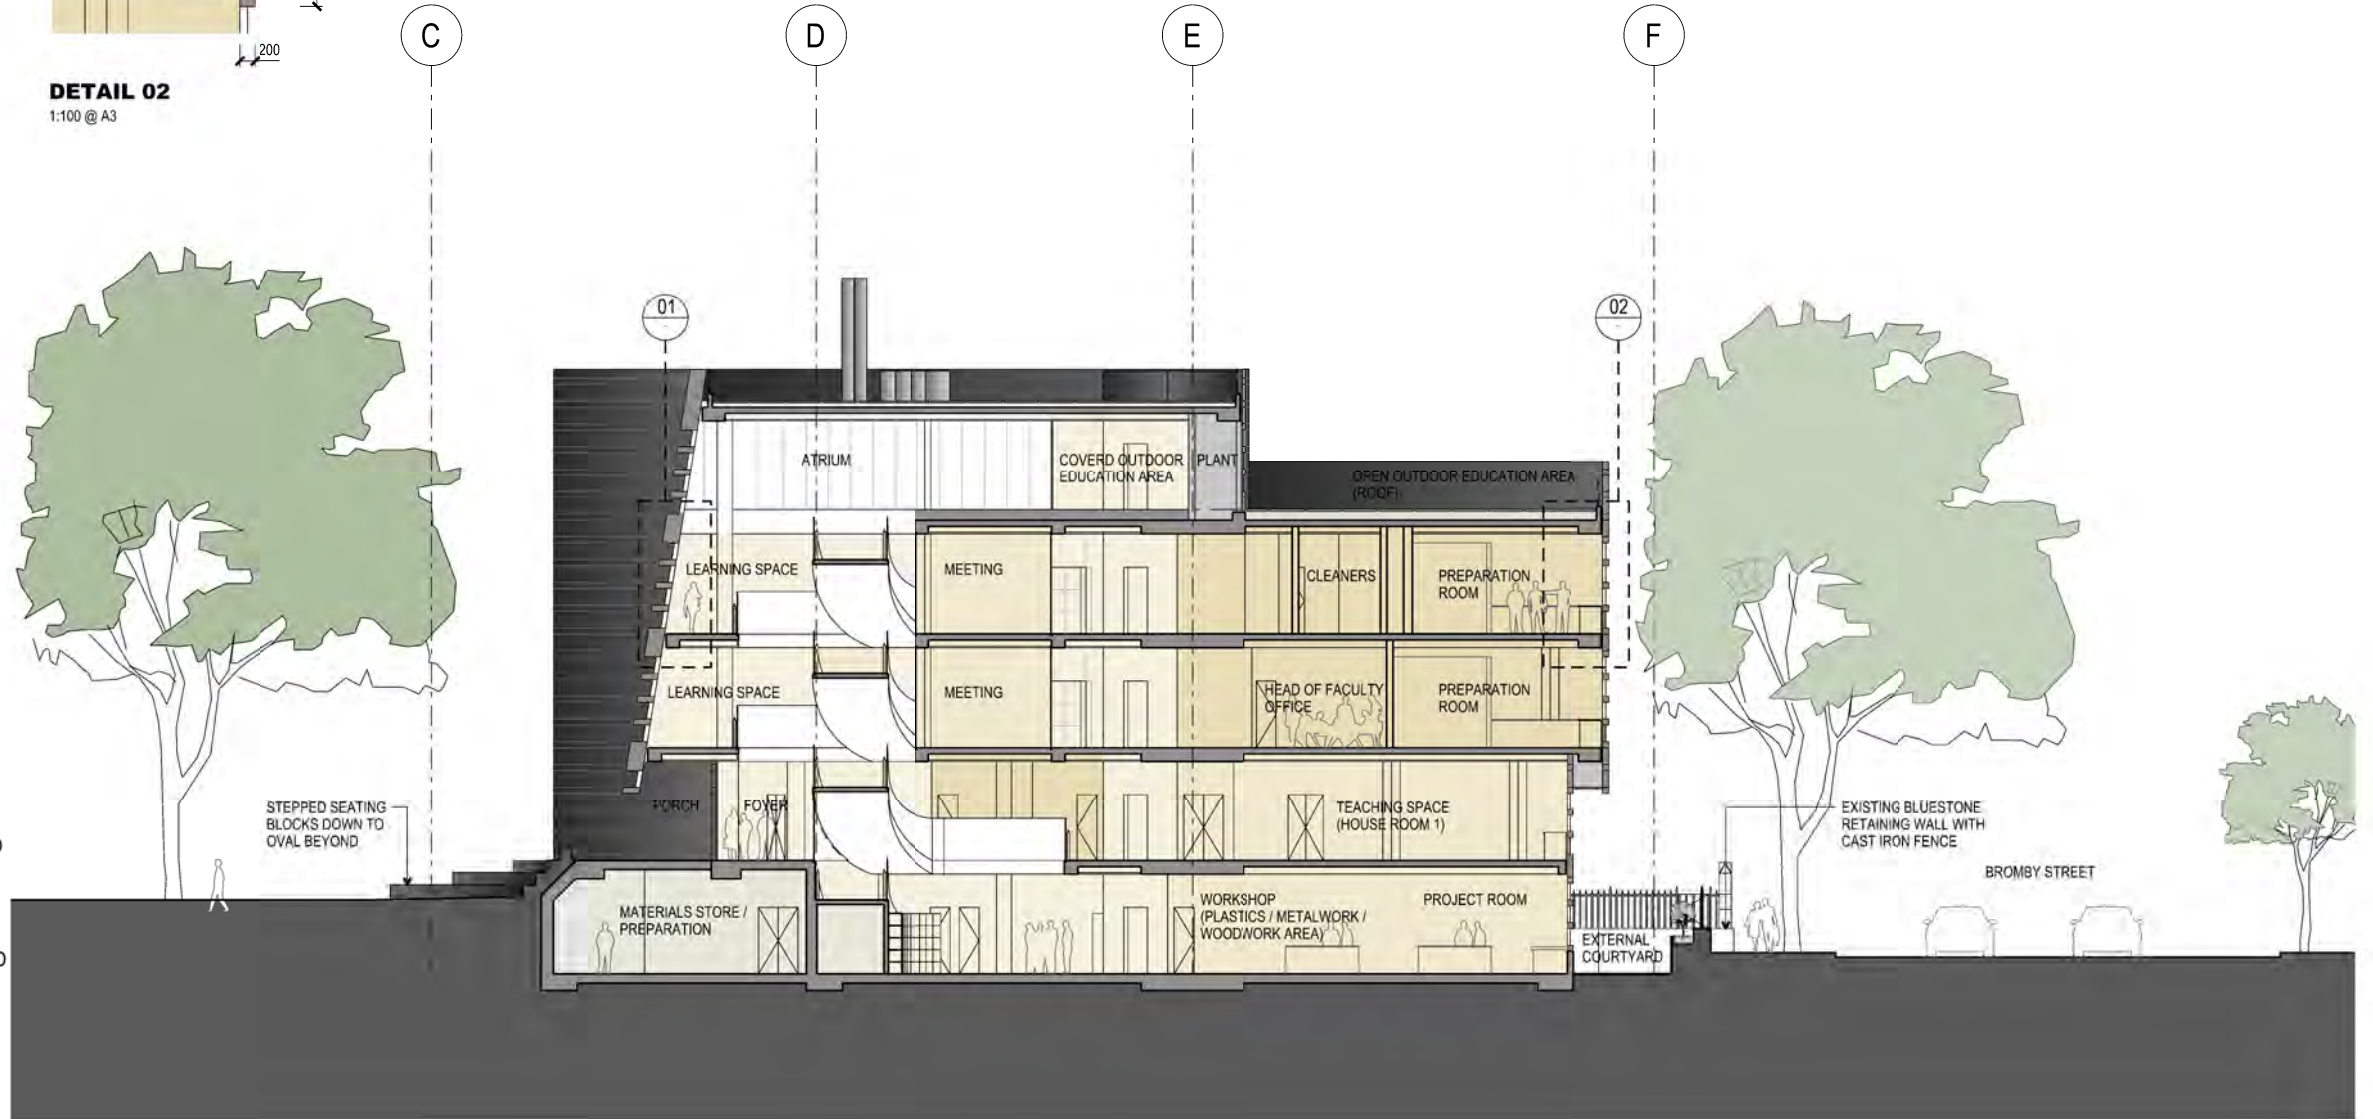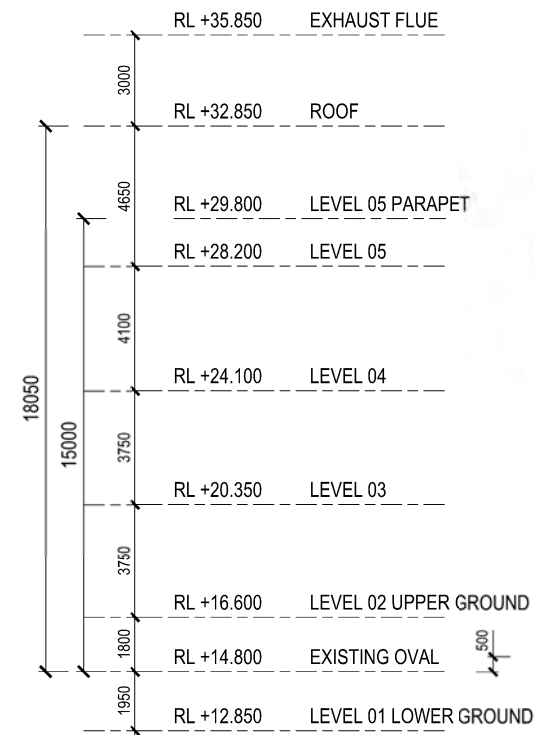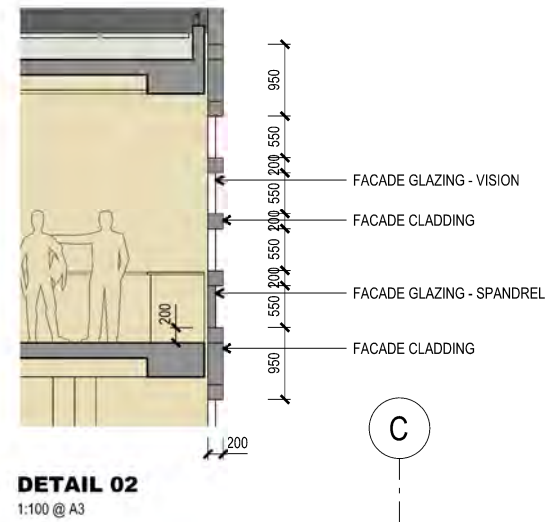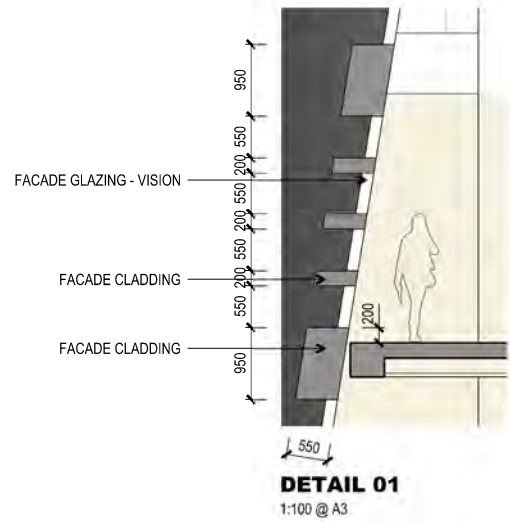

LEGEND

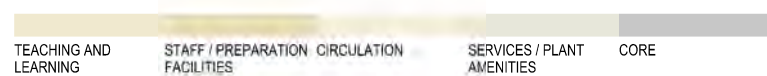


7446 SK301
1:125 @ A1; 1:250 @ A3
0 1 2 5M

ISSUE A
1/05/2014

**DENTON
CORKER
MARSHALL**


**BROMBY SCIENCE AND
TECHNOLOGY CENTRE**
MELBOURNE GRAMMAR SCHOOL

PLANNING
SECTION BB

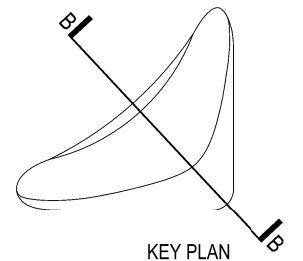

18050
 15000
 3000
 4650
 4100
 3750
 3750
 1800
 1950

RL +35.850 EXHAUST FLUE
 RL +32.850 ROOF
 RL +29.800 LEVEL 05 PARAPET
 RL +28.200 LEVEL 05
 RL +24.100 LEVEL 04
 RL +20.350 LEVEL 03
 RL +16.600 LEVEL 02 UPPER GROUND
 RL +14.800 EXISTING OVAL
 RL +12.850 LEVEL 01 LOWER GROUND

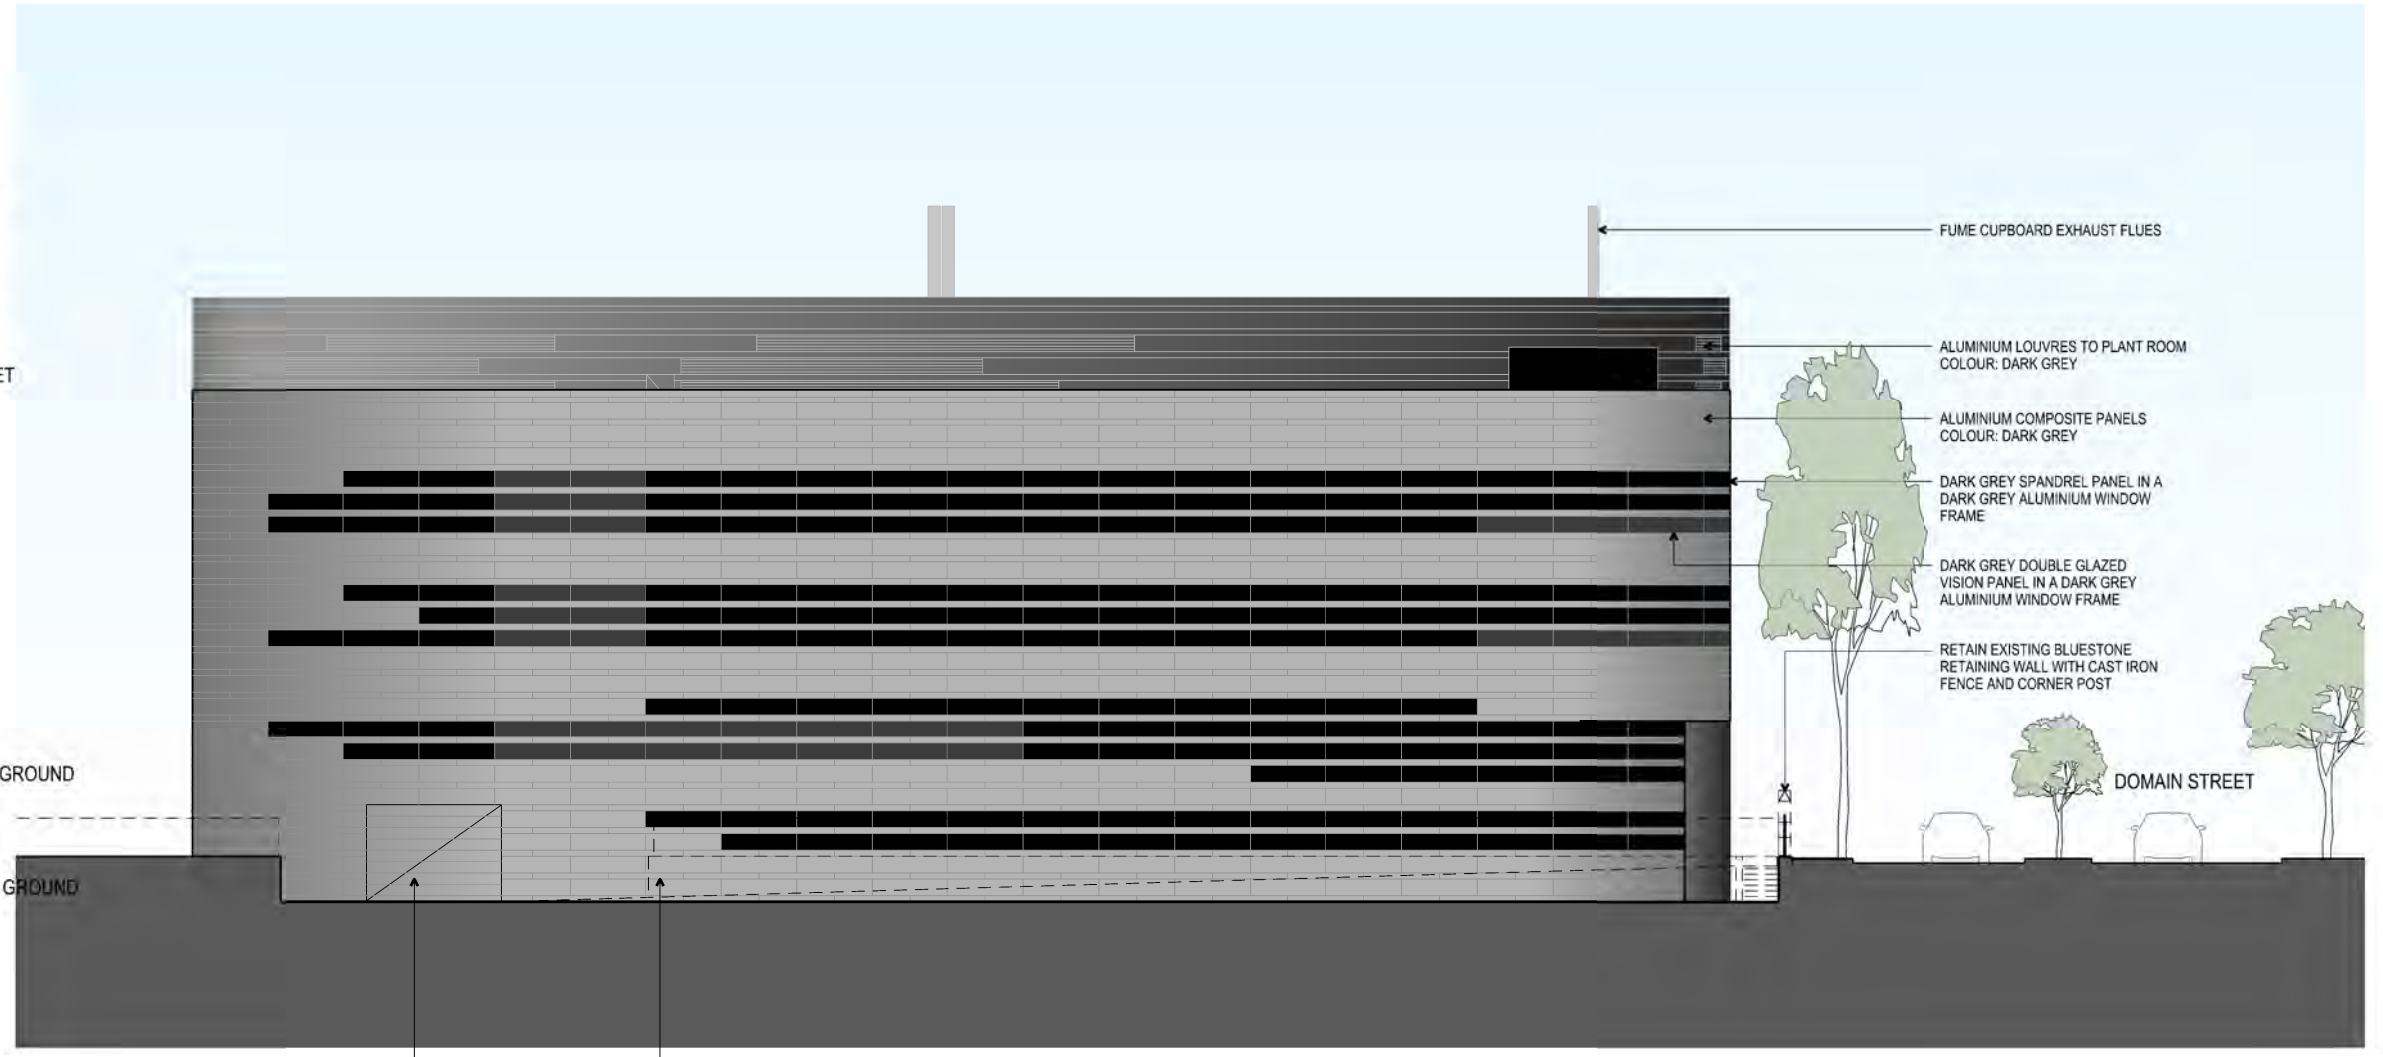

AUTOMATED METAL PANEL
 ROLLER SHUTTER
 COLOUR: DARK GREY

EXISTING BLUESTONE RETAINING
 WALL WITH CAST IRON FENCE
 SHOWN DOTTED

FUME CUPBOARD EXHAUST FLUES

ALUMINIUM LOUVRES TO PLANT ROOM
COLOUR: DARK GREY


ALUMINIUM COMPOSITE PANELS
COLOUR: DARK GREY

DARK GREY SPANDREL PANEL IN A
DARK GREY ALUMINIUM WINDOW
FRAME

DARK GREY DOUBLE GLAZED
VISION PANEL IN A DARK GREY
ALUMINIUM WINDOW FRAME

RETAIN EXISTING BLUESTONE
RETAINING WALL WITH CAST IRON
FENCE AND CORNER POST

DOMAIN STREET

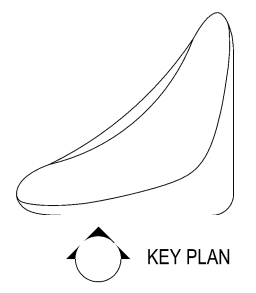


7446 SK202
 1:250 @ A3
 0 1 2 5M

ISSUE A
 1/05/2014



DENTON
 CORKER
 MARSHALL

BROMBY SCIENCE AND
 TECHNOLOGY CENTRE
 MELBOURNE GRAMMAR SCHOOL

PLANNING
 SOUTH ELEVATION

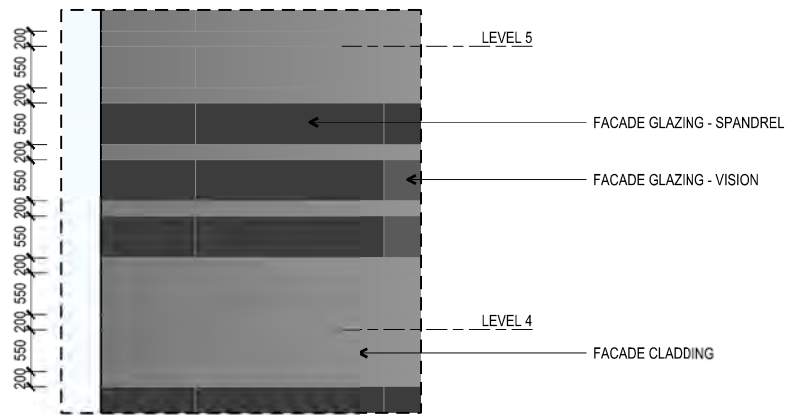

DETAIL 01
1:100 @ A3

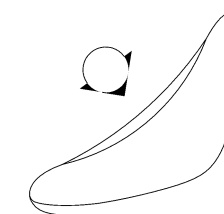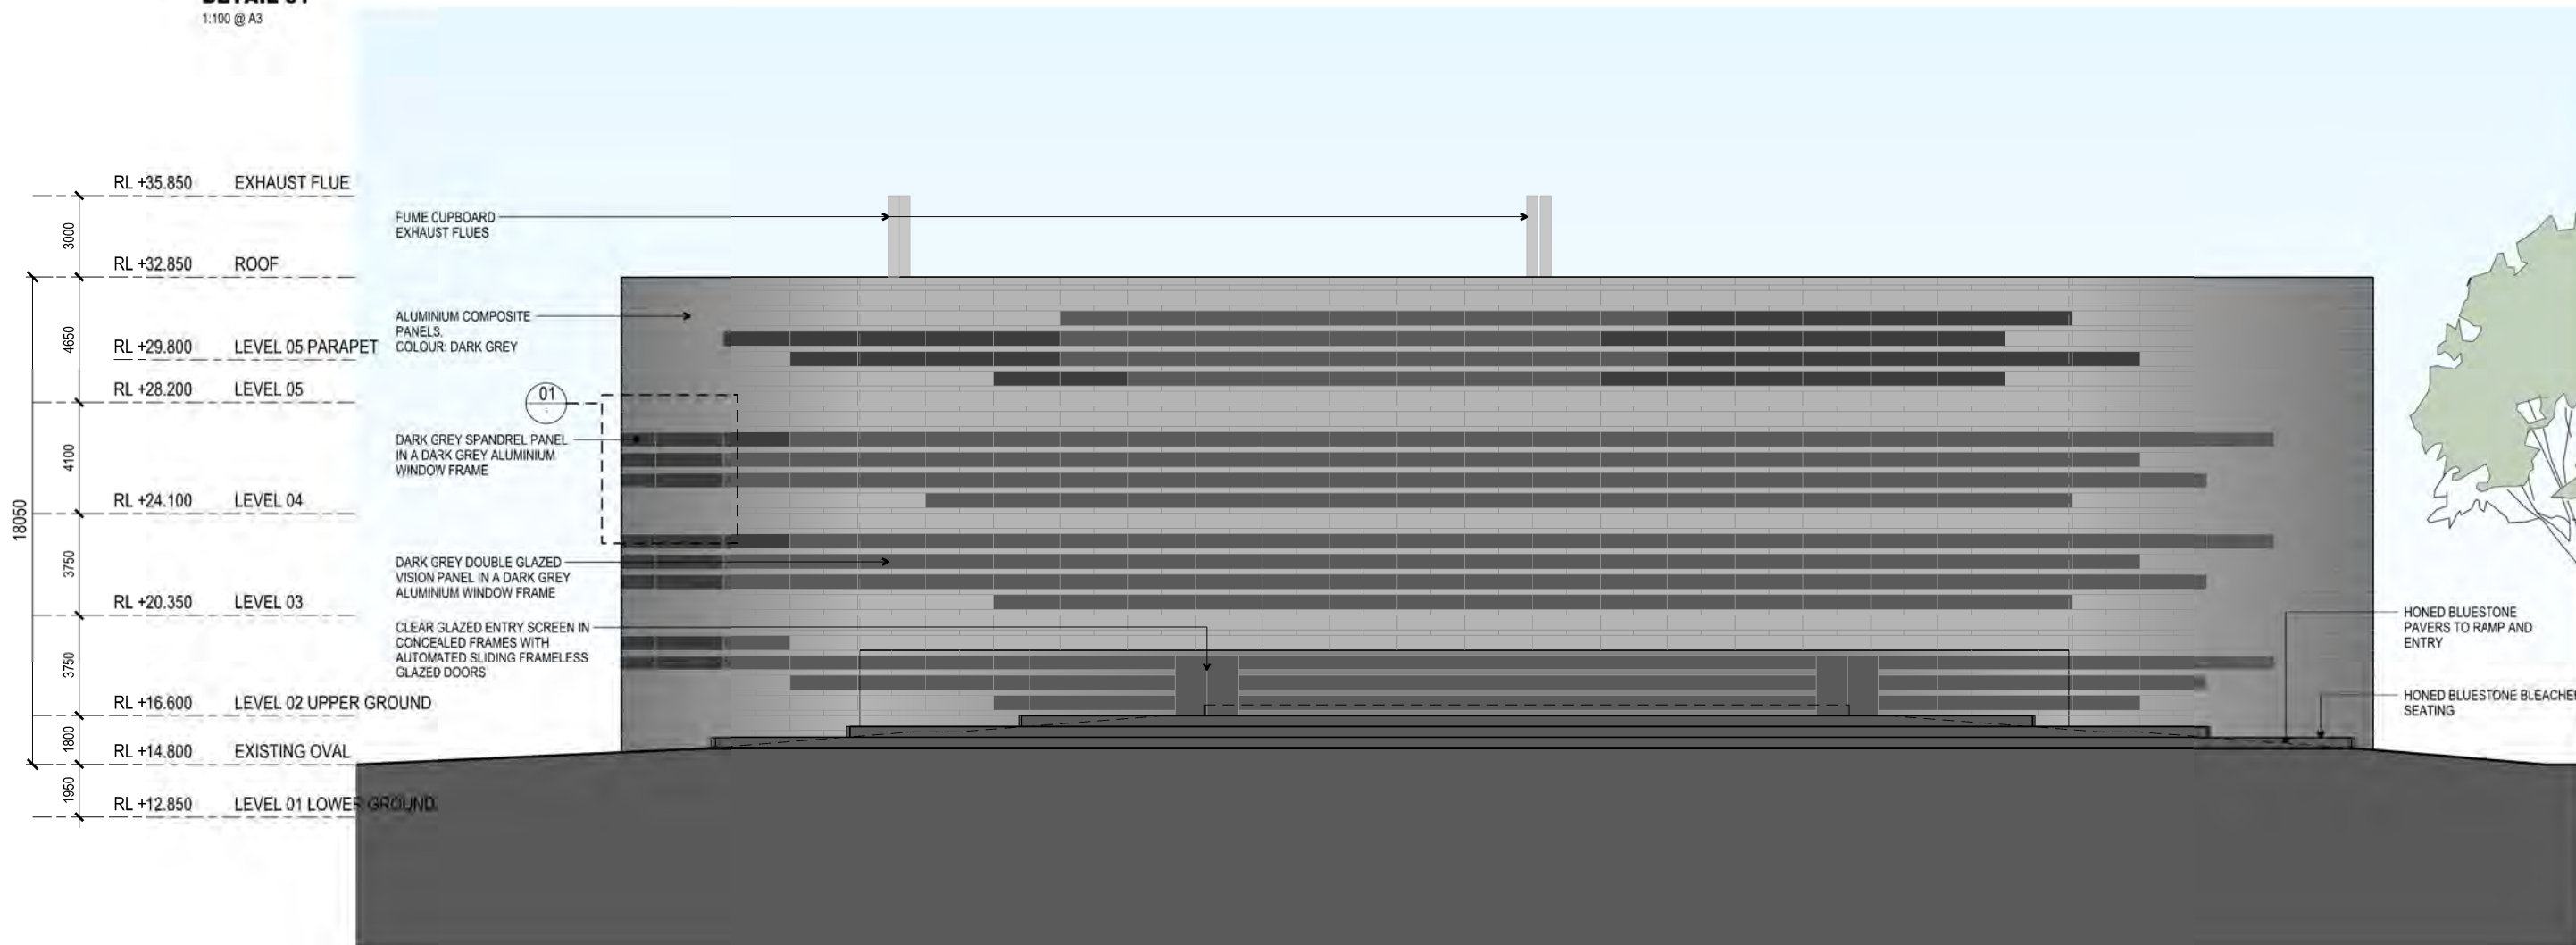

KEY PLAN

7446 SK200
1:250 @ A3
0 1 2 5M

ISSUE A
1/05/2014




**DENTON
CORKER
MARSHALL**

**BROMBY SCIENCE AND
TECHNOLOGY CENTRE
MELBOURNE GRAMMAR SCHOOL**

**PLANNING
NORTH WEST ELEVATION**



DETAIL 01
1:100 @ A3

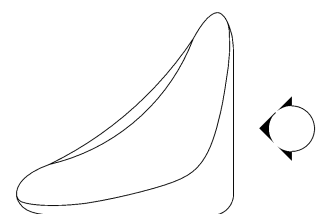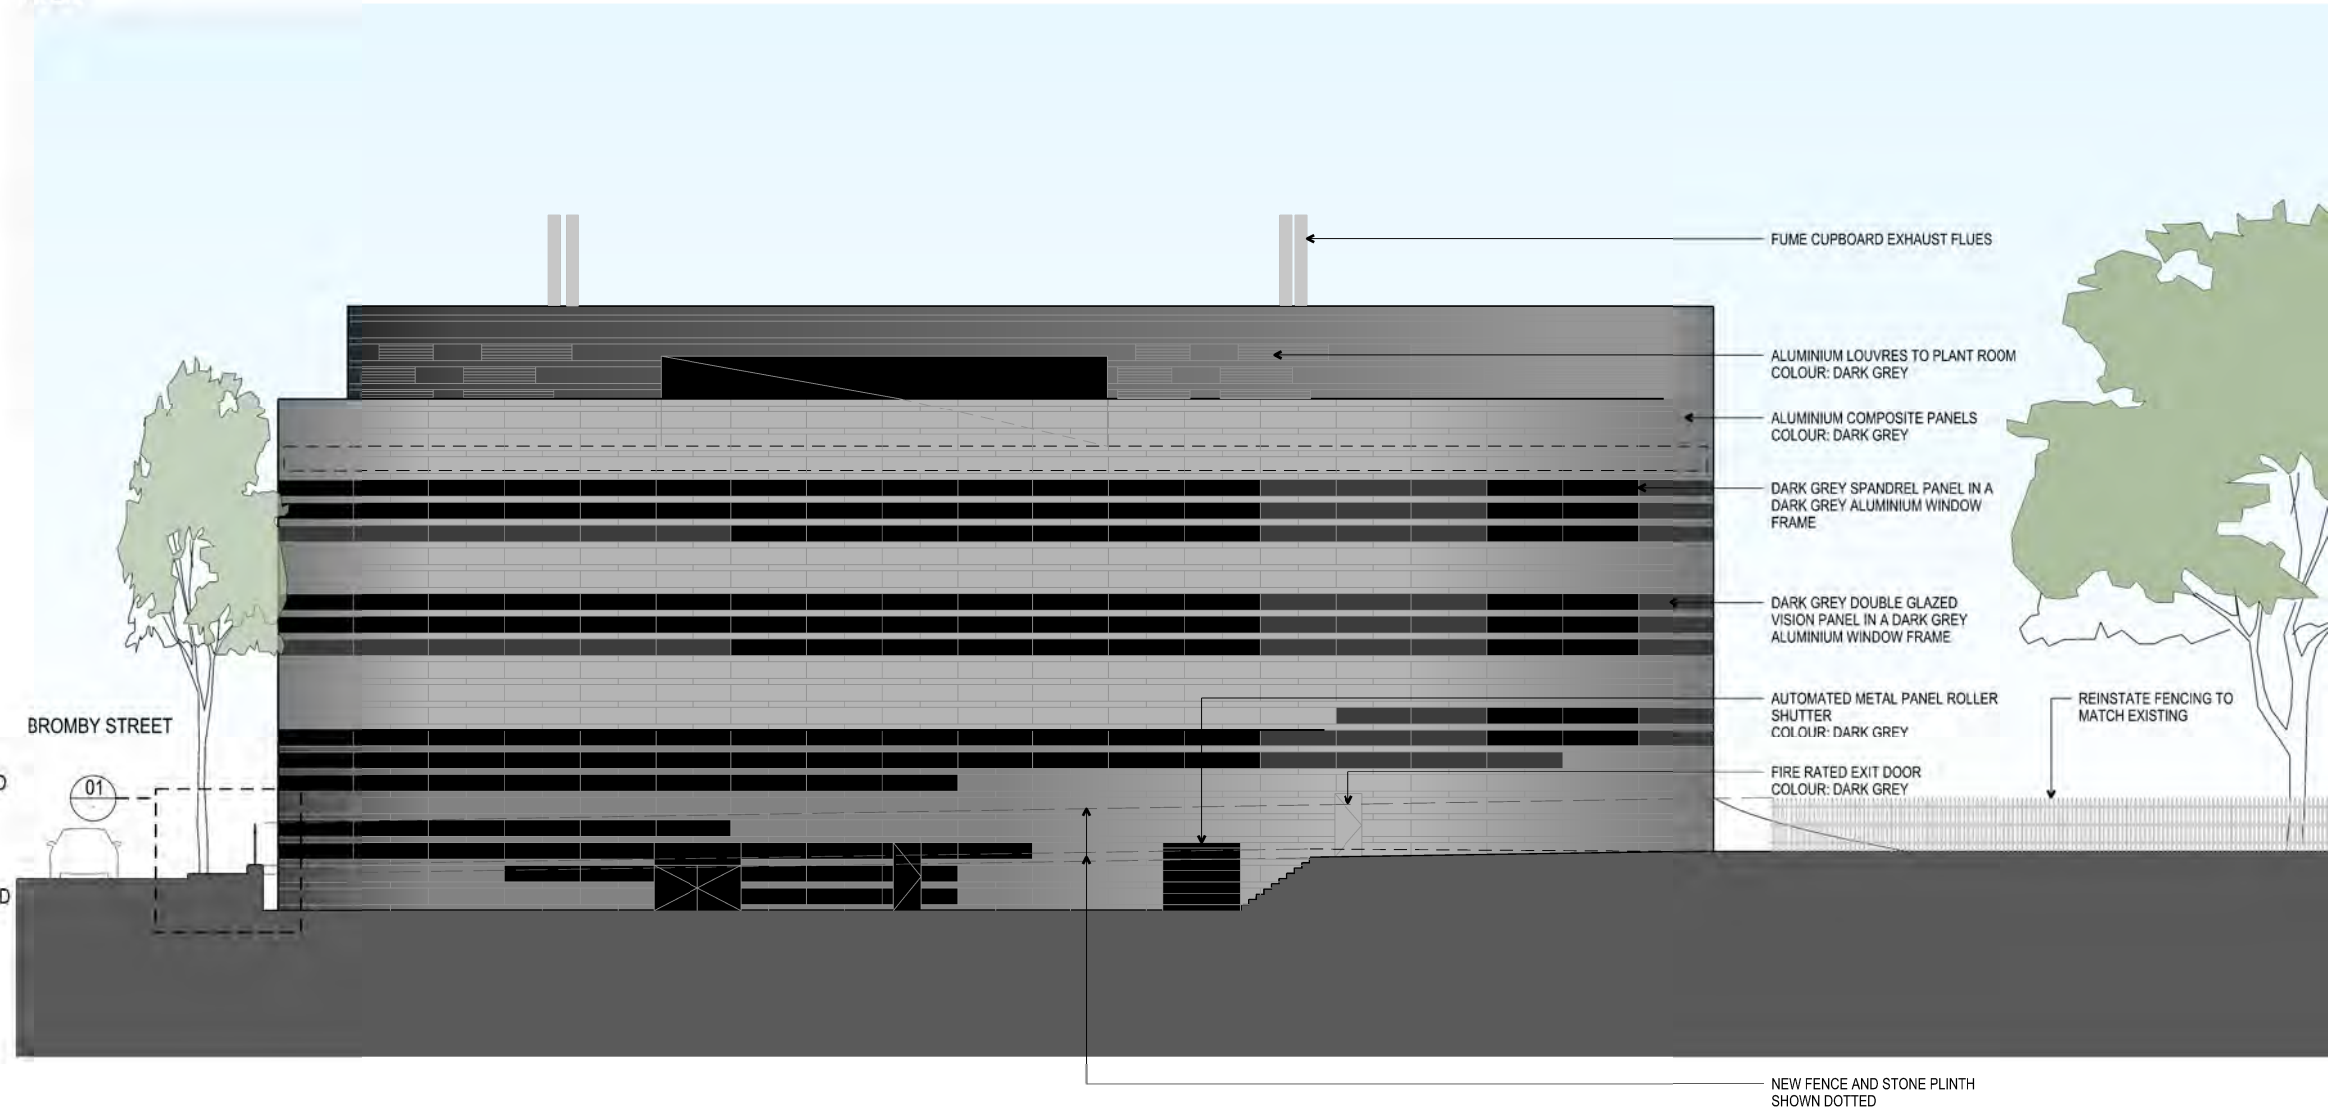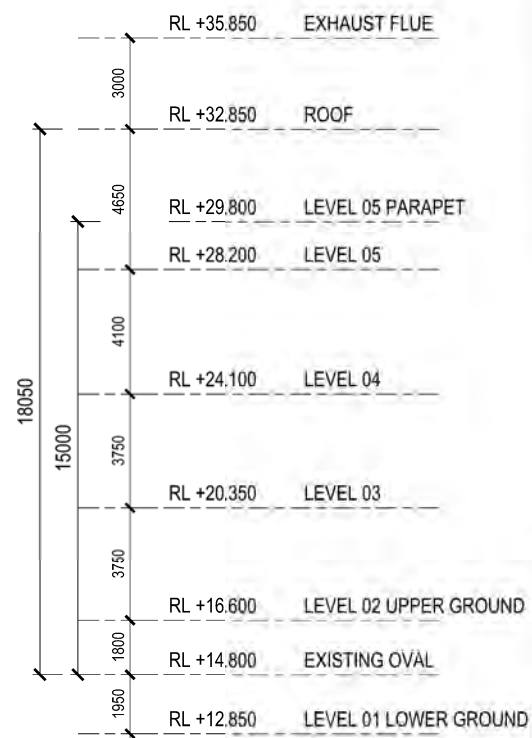

KEY PLAN


7446 SK201
1:250 @ A3
0 1 2 5M

ISSUE A
1/05/2014

**DENTON
CORKER
MARSHALL**

**BROMBY SCIENCE AND
TECHNOLOGY CENTRE
MELBOURNE GRAMMAR SCHOOL**

**PLANNING
EAST ELEVATION**

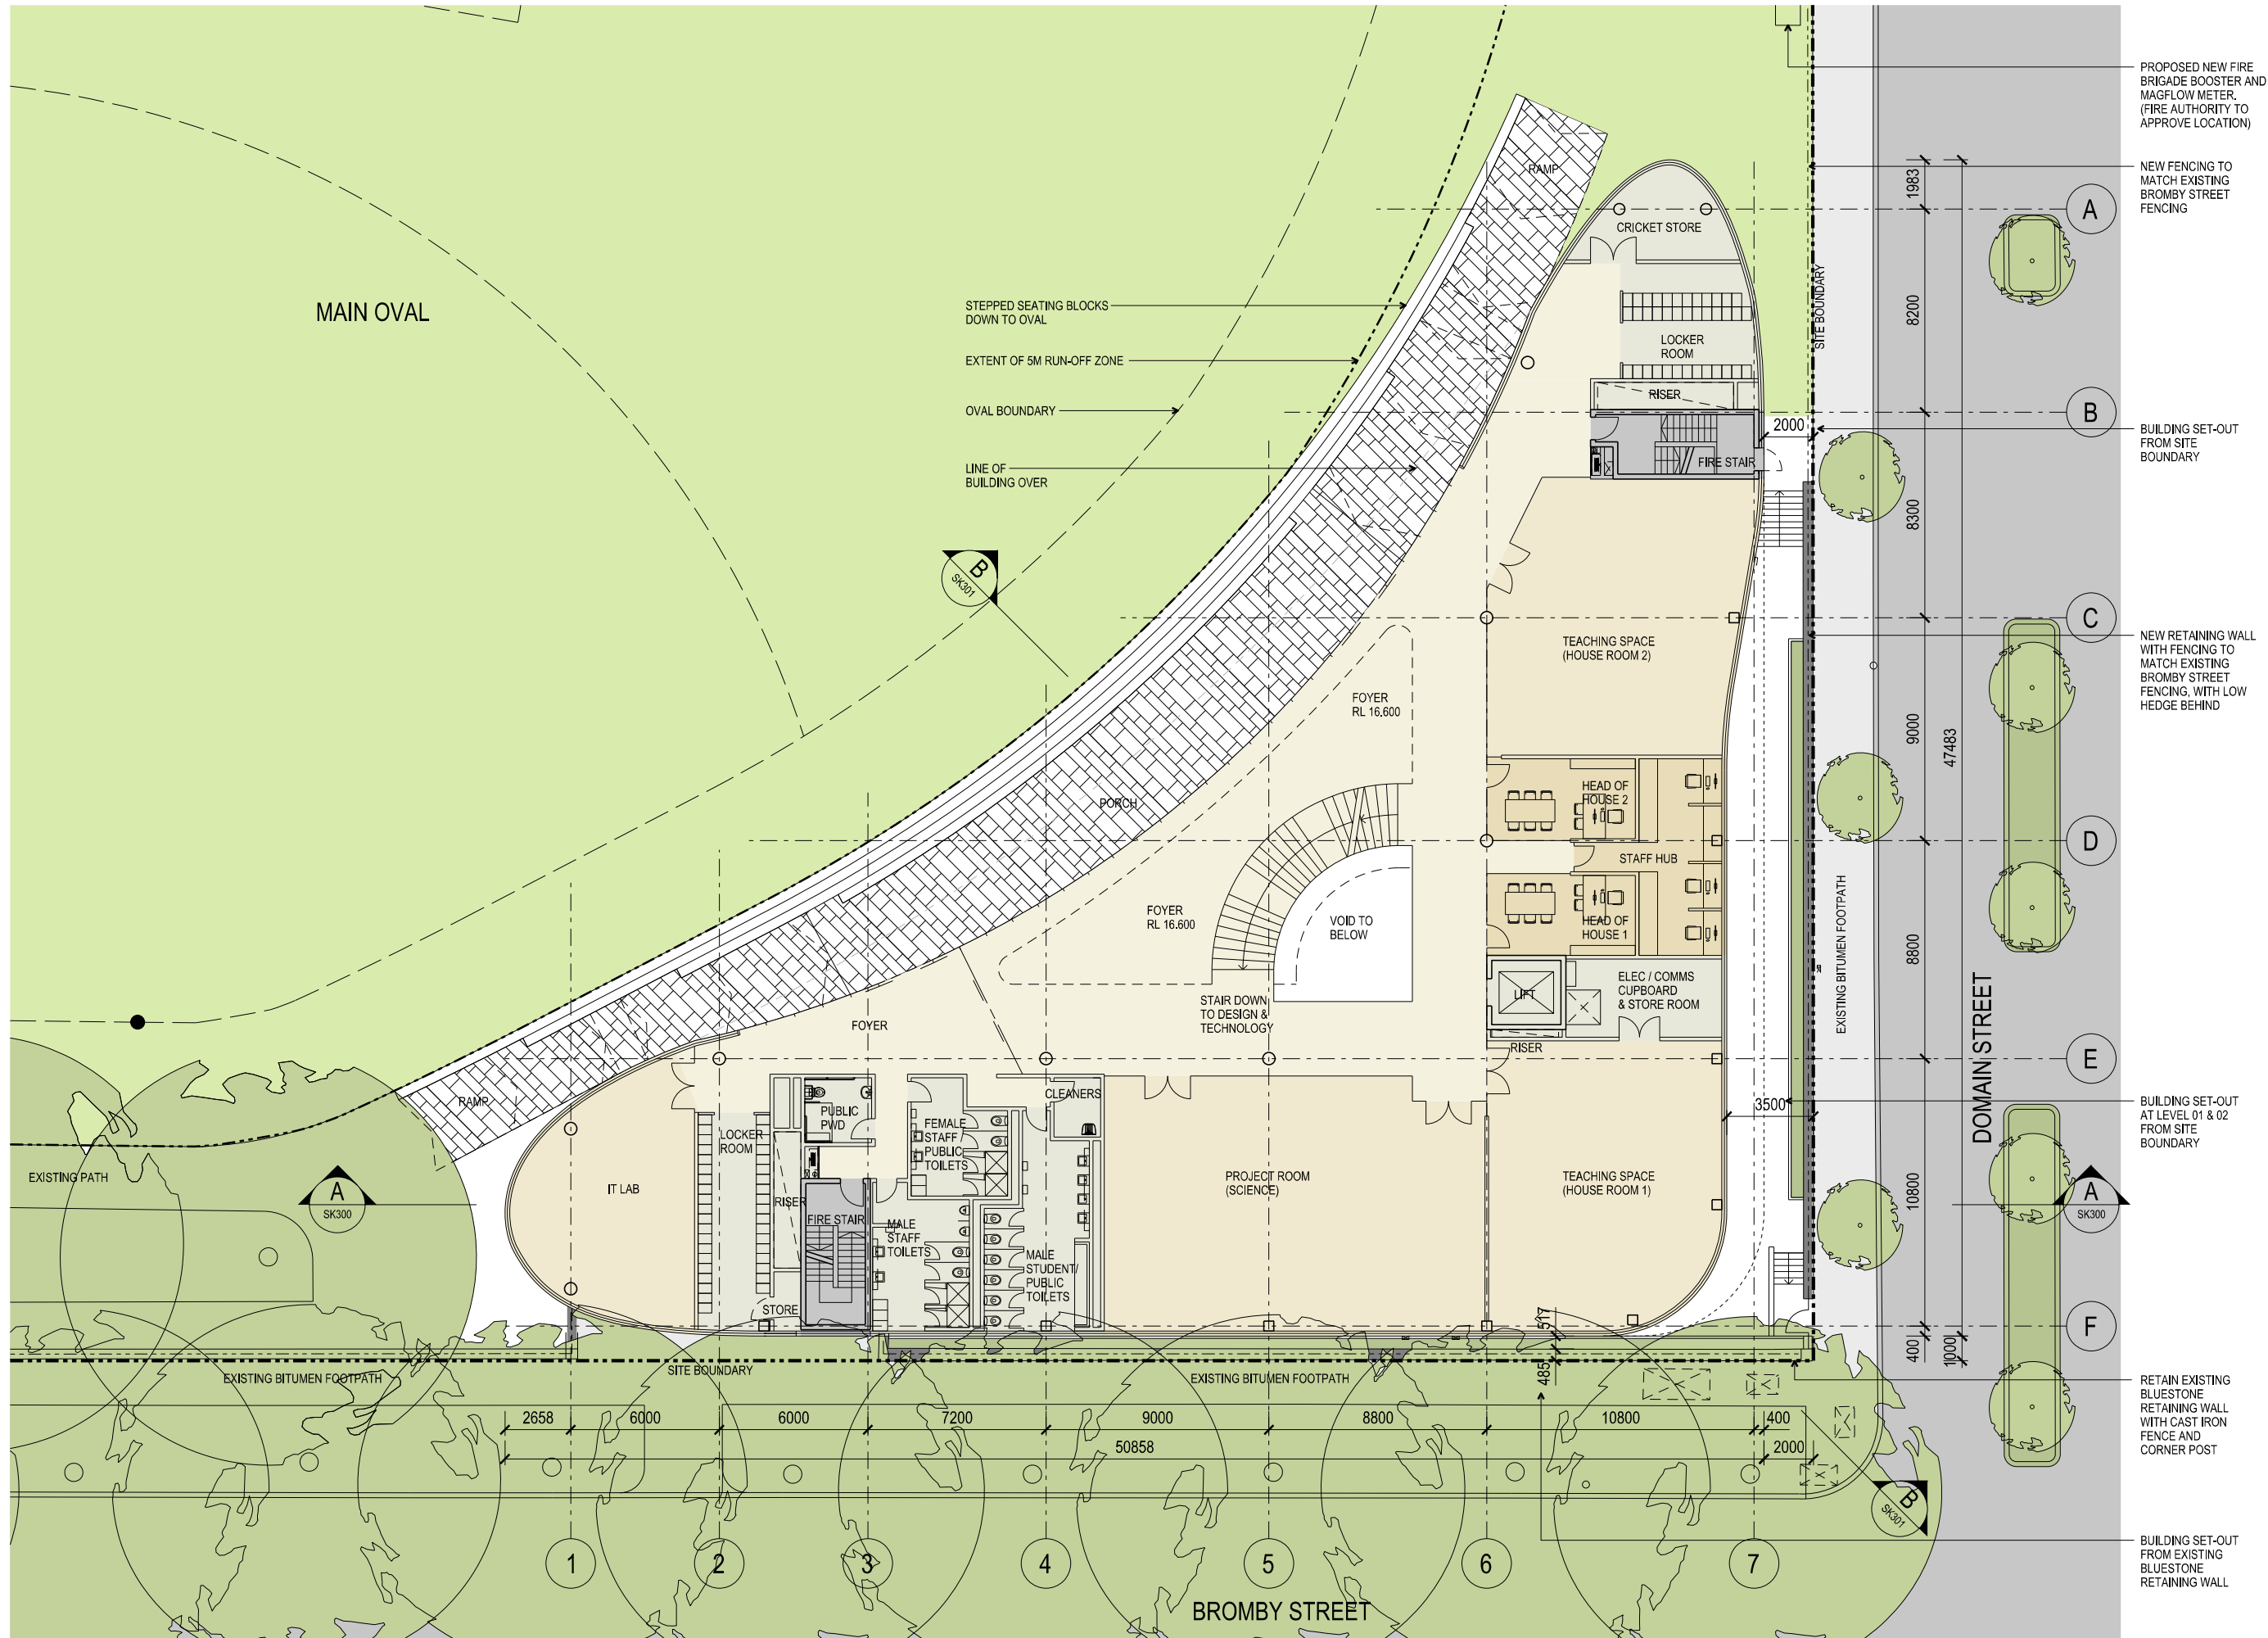

- PROPOSED NEW FIRE BRIGADE BOOSTER AND MAGFLOW METER. (FIRE AUTHORITY TO APPROVE LOCATION)
- NEW FENCING TO MATCH EXISTING BROMBY STREET FENCING
- BUILDING SET-OUT FROM SITE BOUNDARY
- NEW RETAINING WALL WITH FENCING TO MATCH EXISTING BROMBY STREET FENCING, WITH LOW HEDGE BEHIND
- BUILDING SET-OUT AT LEVEL 01 & 02 FROM SITE BOUNDARY
- RETAIN EXISTING BLUESTONE RETAINING WALL WITH CAST IRON FENCE AND CORNER POST
- BUILDING SET-OUT FROM EXISTING BLUESTONE RETAINING WALL

LEGEND


TEACHING AND LEARNING	STAFF / PREPARATION FACILITIES	CIRCULATION	SERVICES / PLANT AMENITIES	CORE
-----------------------	--------------------------------	-------------	----------------------------	------

7446 SK101
 1:125 @ A1; 1:250 @ A3
 0 1 2 5M
 ISSUE A
 1/05/2014

**DENTON
 CORKER
 MARSHALL**

**BROMBY SCIENCE AND
 TECHNOLOGY CENTRE
 MELBOURNE GRAMMAR SCHOOL**

**PLANNING
 LEVEL 02
 UPPER GROUND FLOOR PLAN**

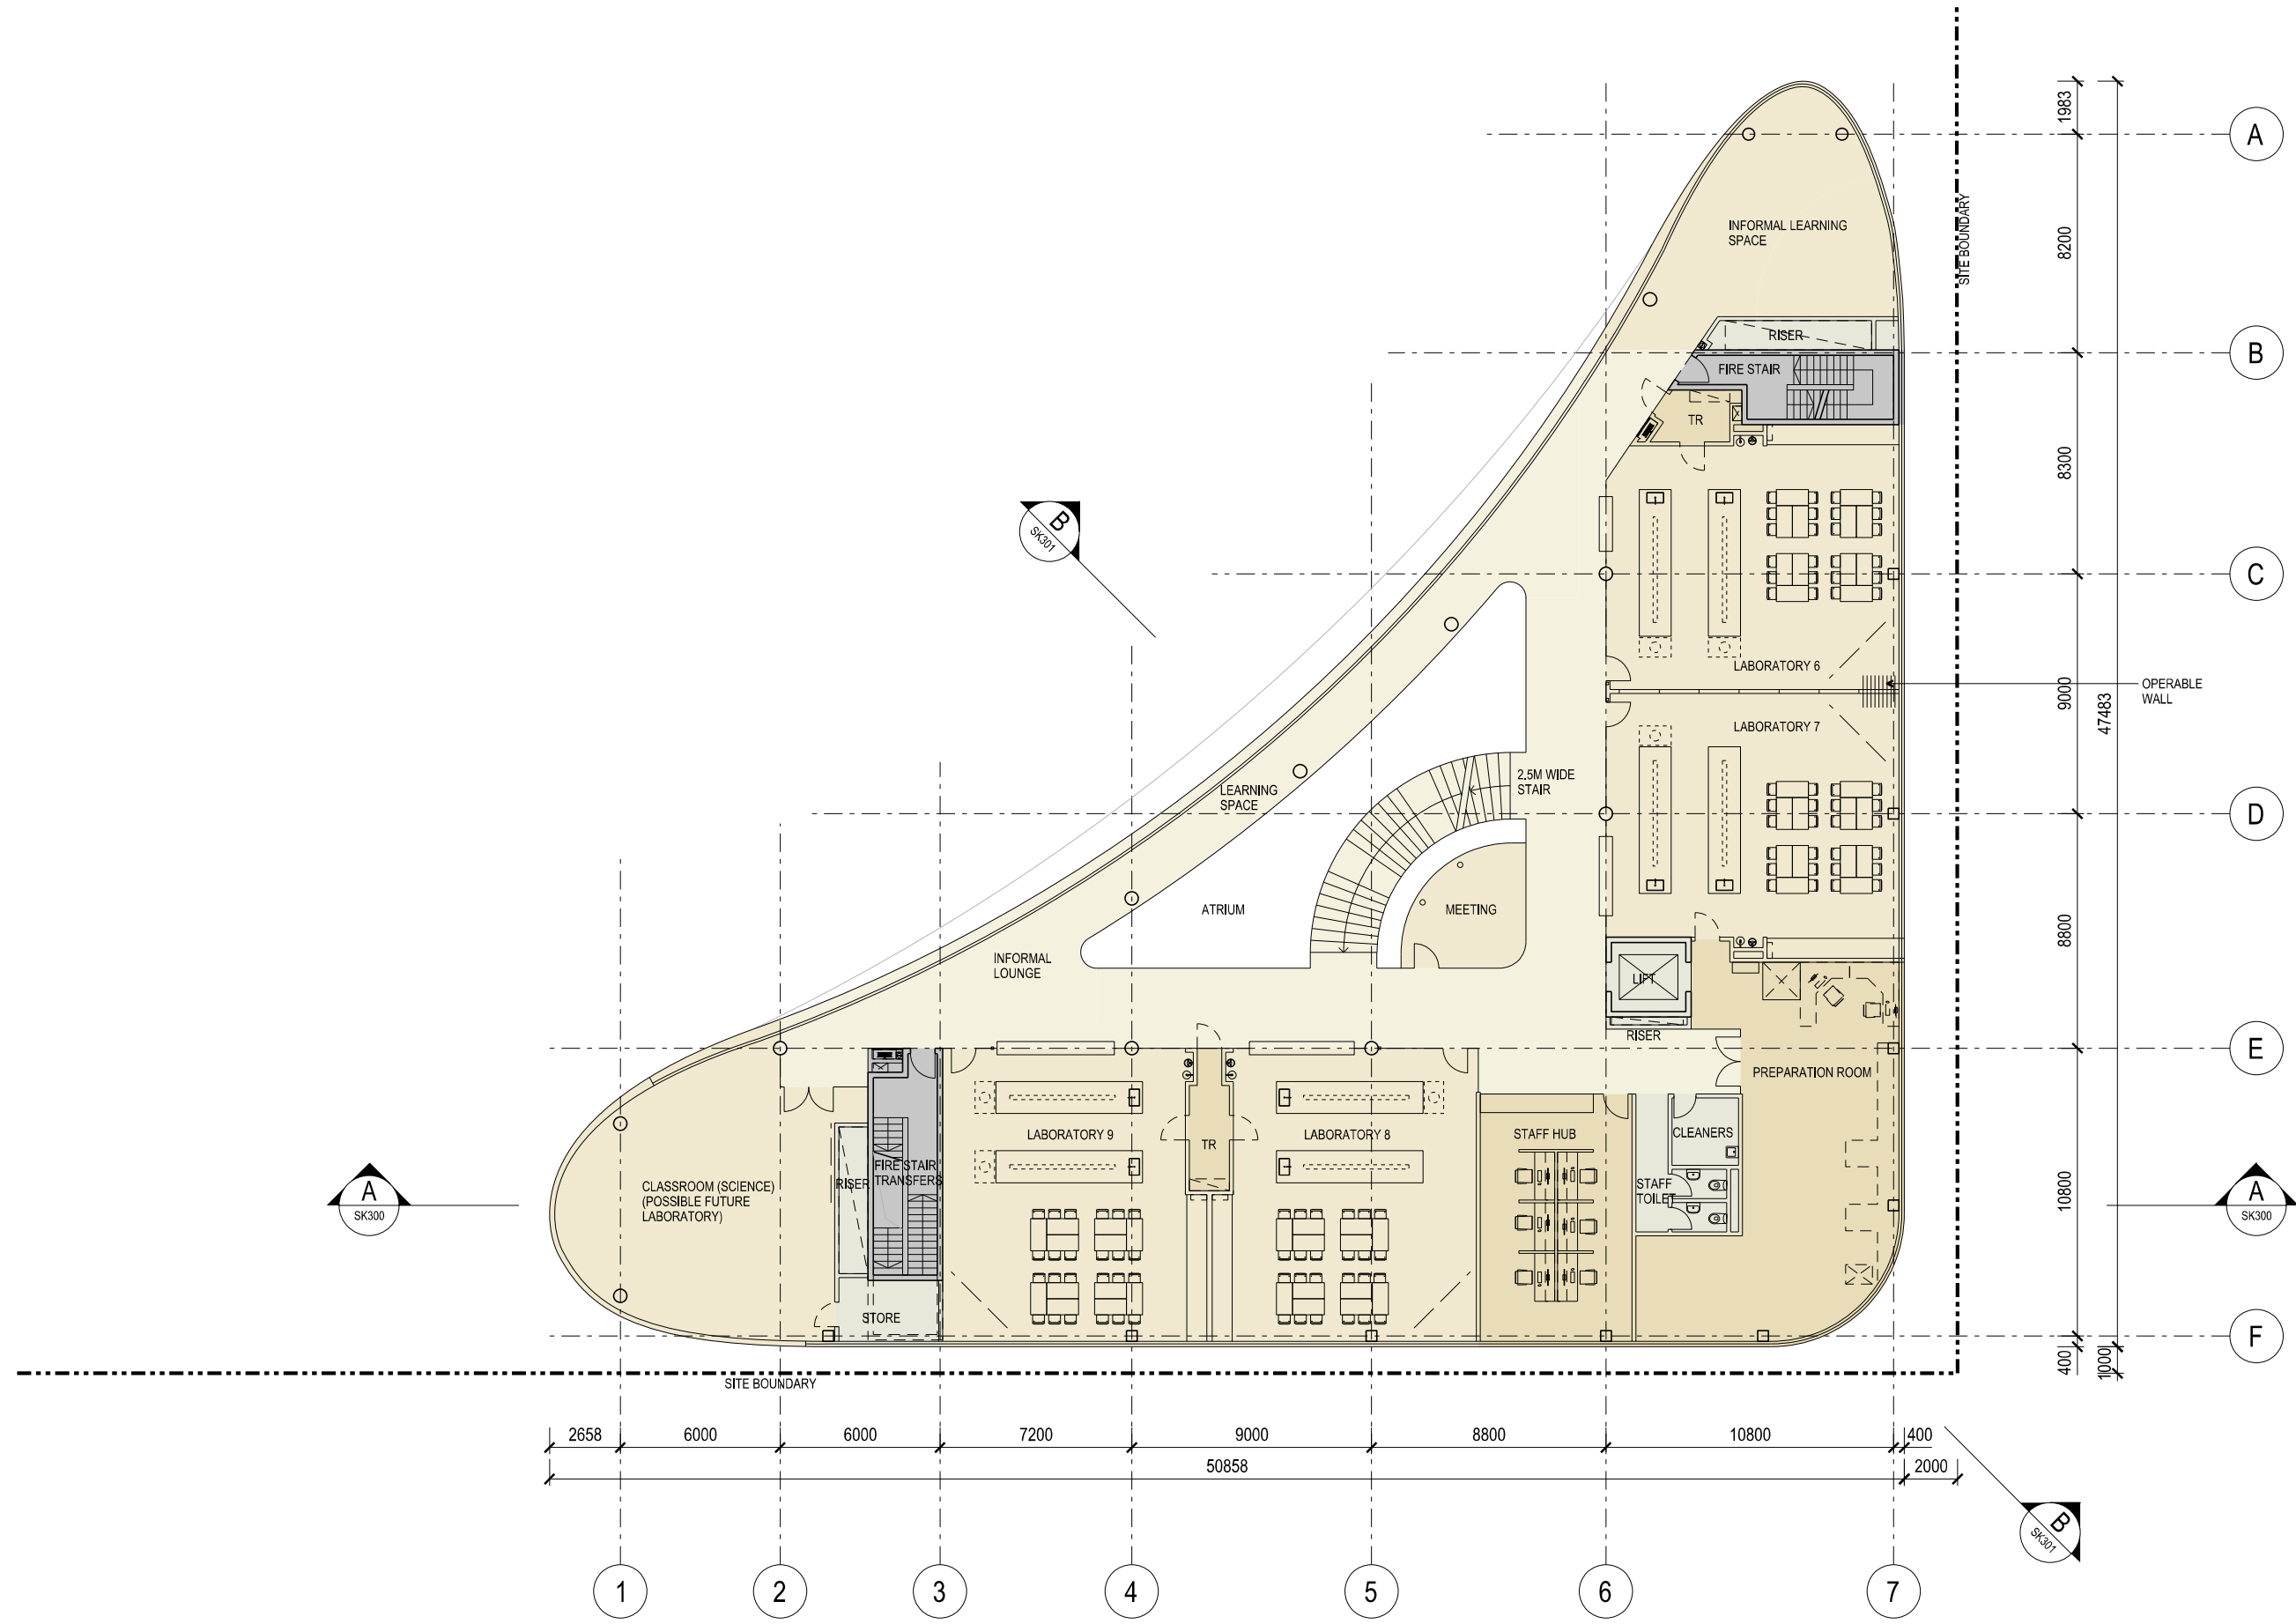

LEGEND


TEACHING AND LEARNING	STAFF / PREPARATION FACILITIES	CIRCULATION	SERVICES / PLANT AMENITIES	CORE
-----------------------	--------------------------------	-------------	----------------------------	------

7446 SK103
 1:125 @ A1; 1:250 @ A3
 0 1 2 5M

**DENTON
 CORKER
 MARSHALL**

**BROMBY SCIENCE AND
 TECHNOLOGY CENTRE**
MELBOURNE GRAMMAR SCHOOL

PLANNING
LEVEL 04 FLOOR PLAN

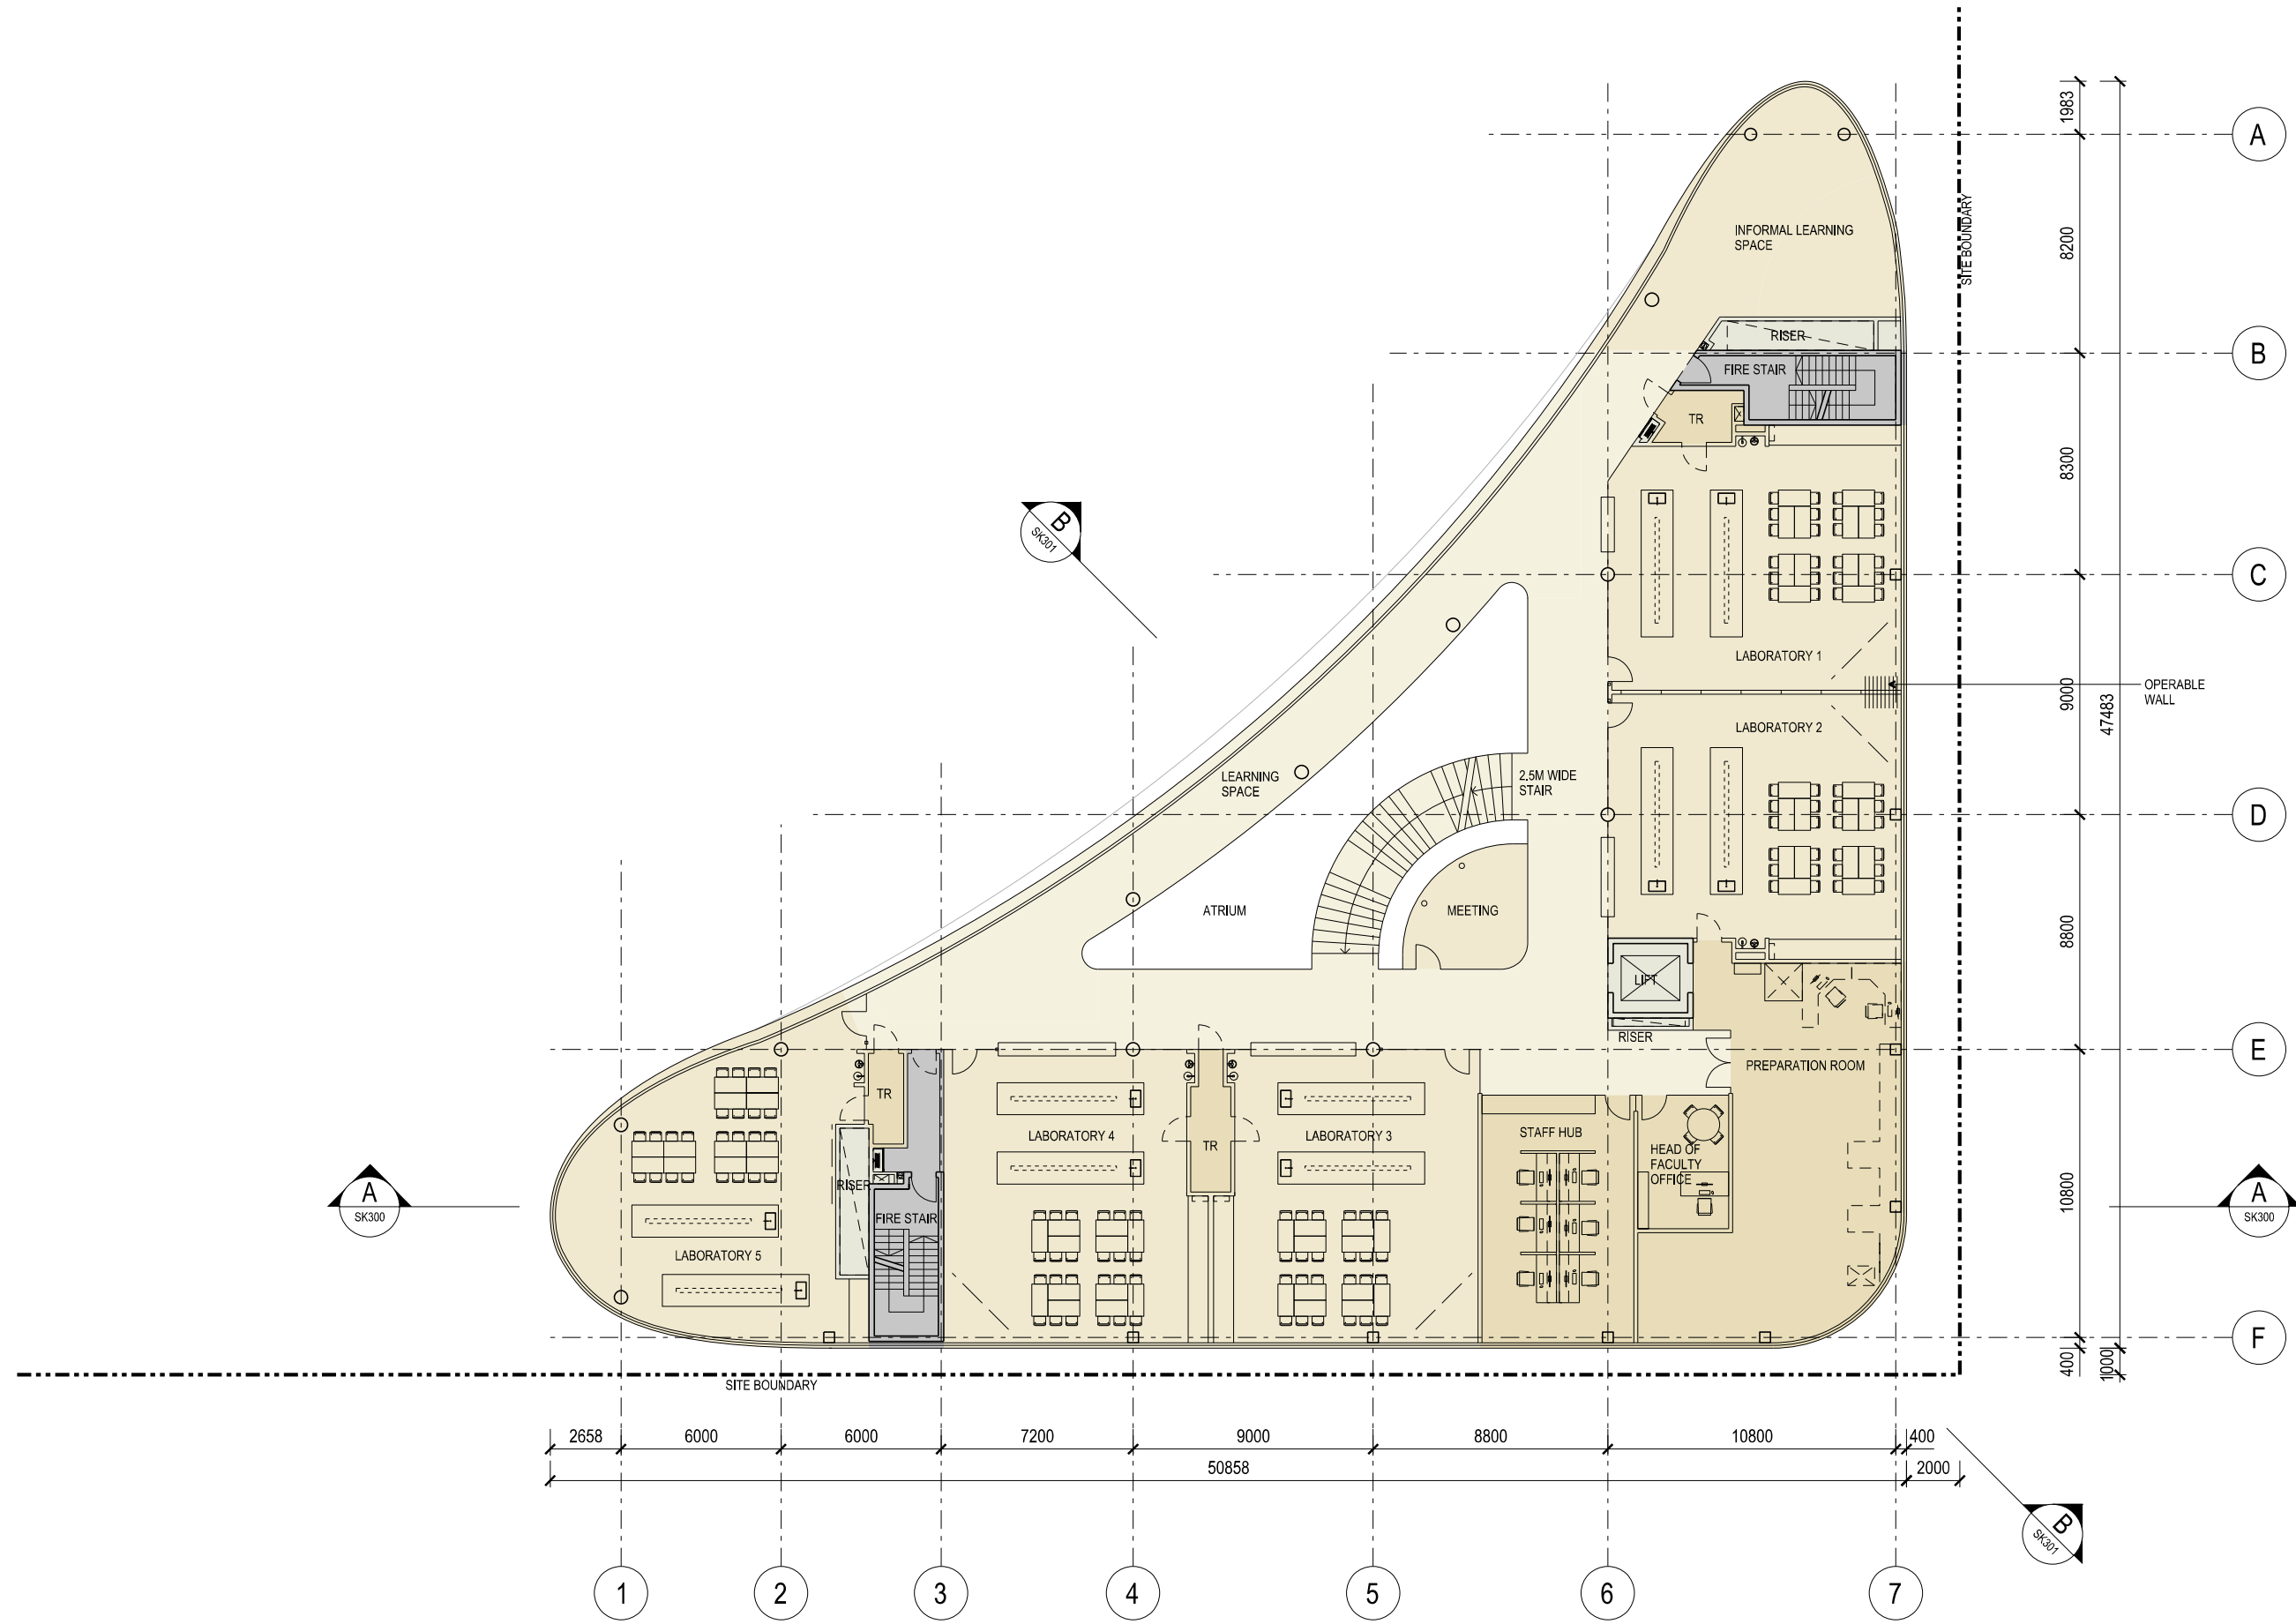

LEGEND

TEACHING AND LEARNING	STAFF / PREPARATION FACILITIES	CIRCULATION	SERVICES / PLANT AMENITIES	CORE
-----------------------	--------------------------------	-------------	----------------------------	------


7446 SK102
 1:125 @ A1; 1:250 @ A3
 0 1 2 5M

ISSUE A
 1/05/2014

**DENTON
 CORKER
 MARSHALL**

**BROMBY SCIENCE AND
 TECHNOLOGY CENTRE**
MELBOURNE GRAMMAR SCHOOL

PLANNING
LEVEL 03 FLOOR PLAN

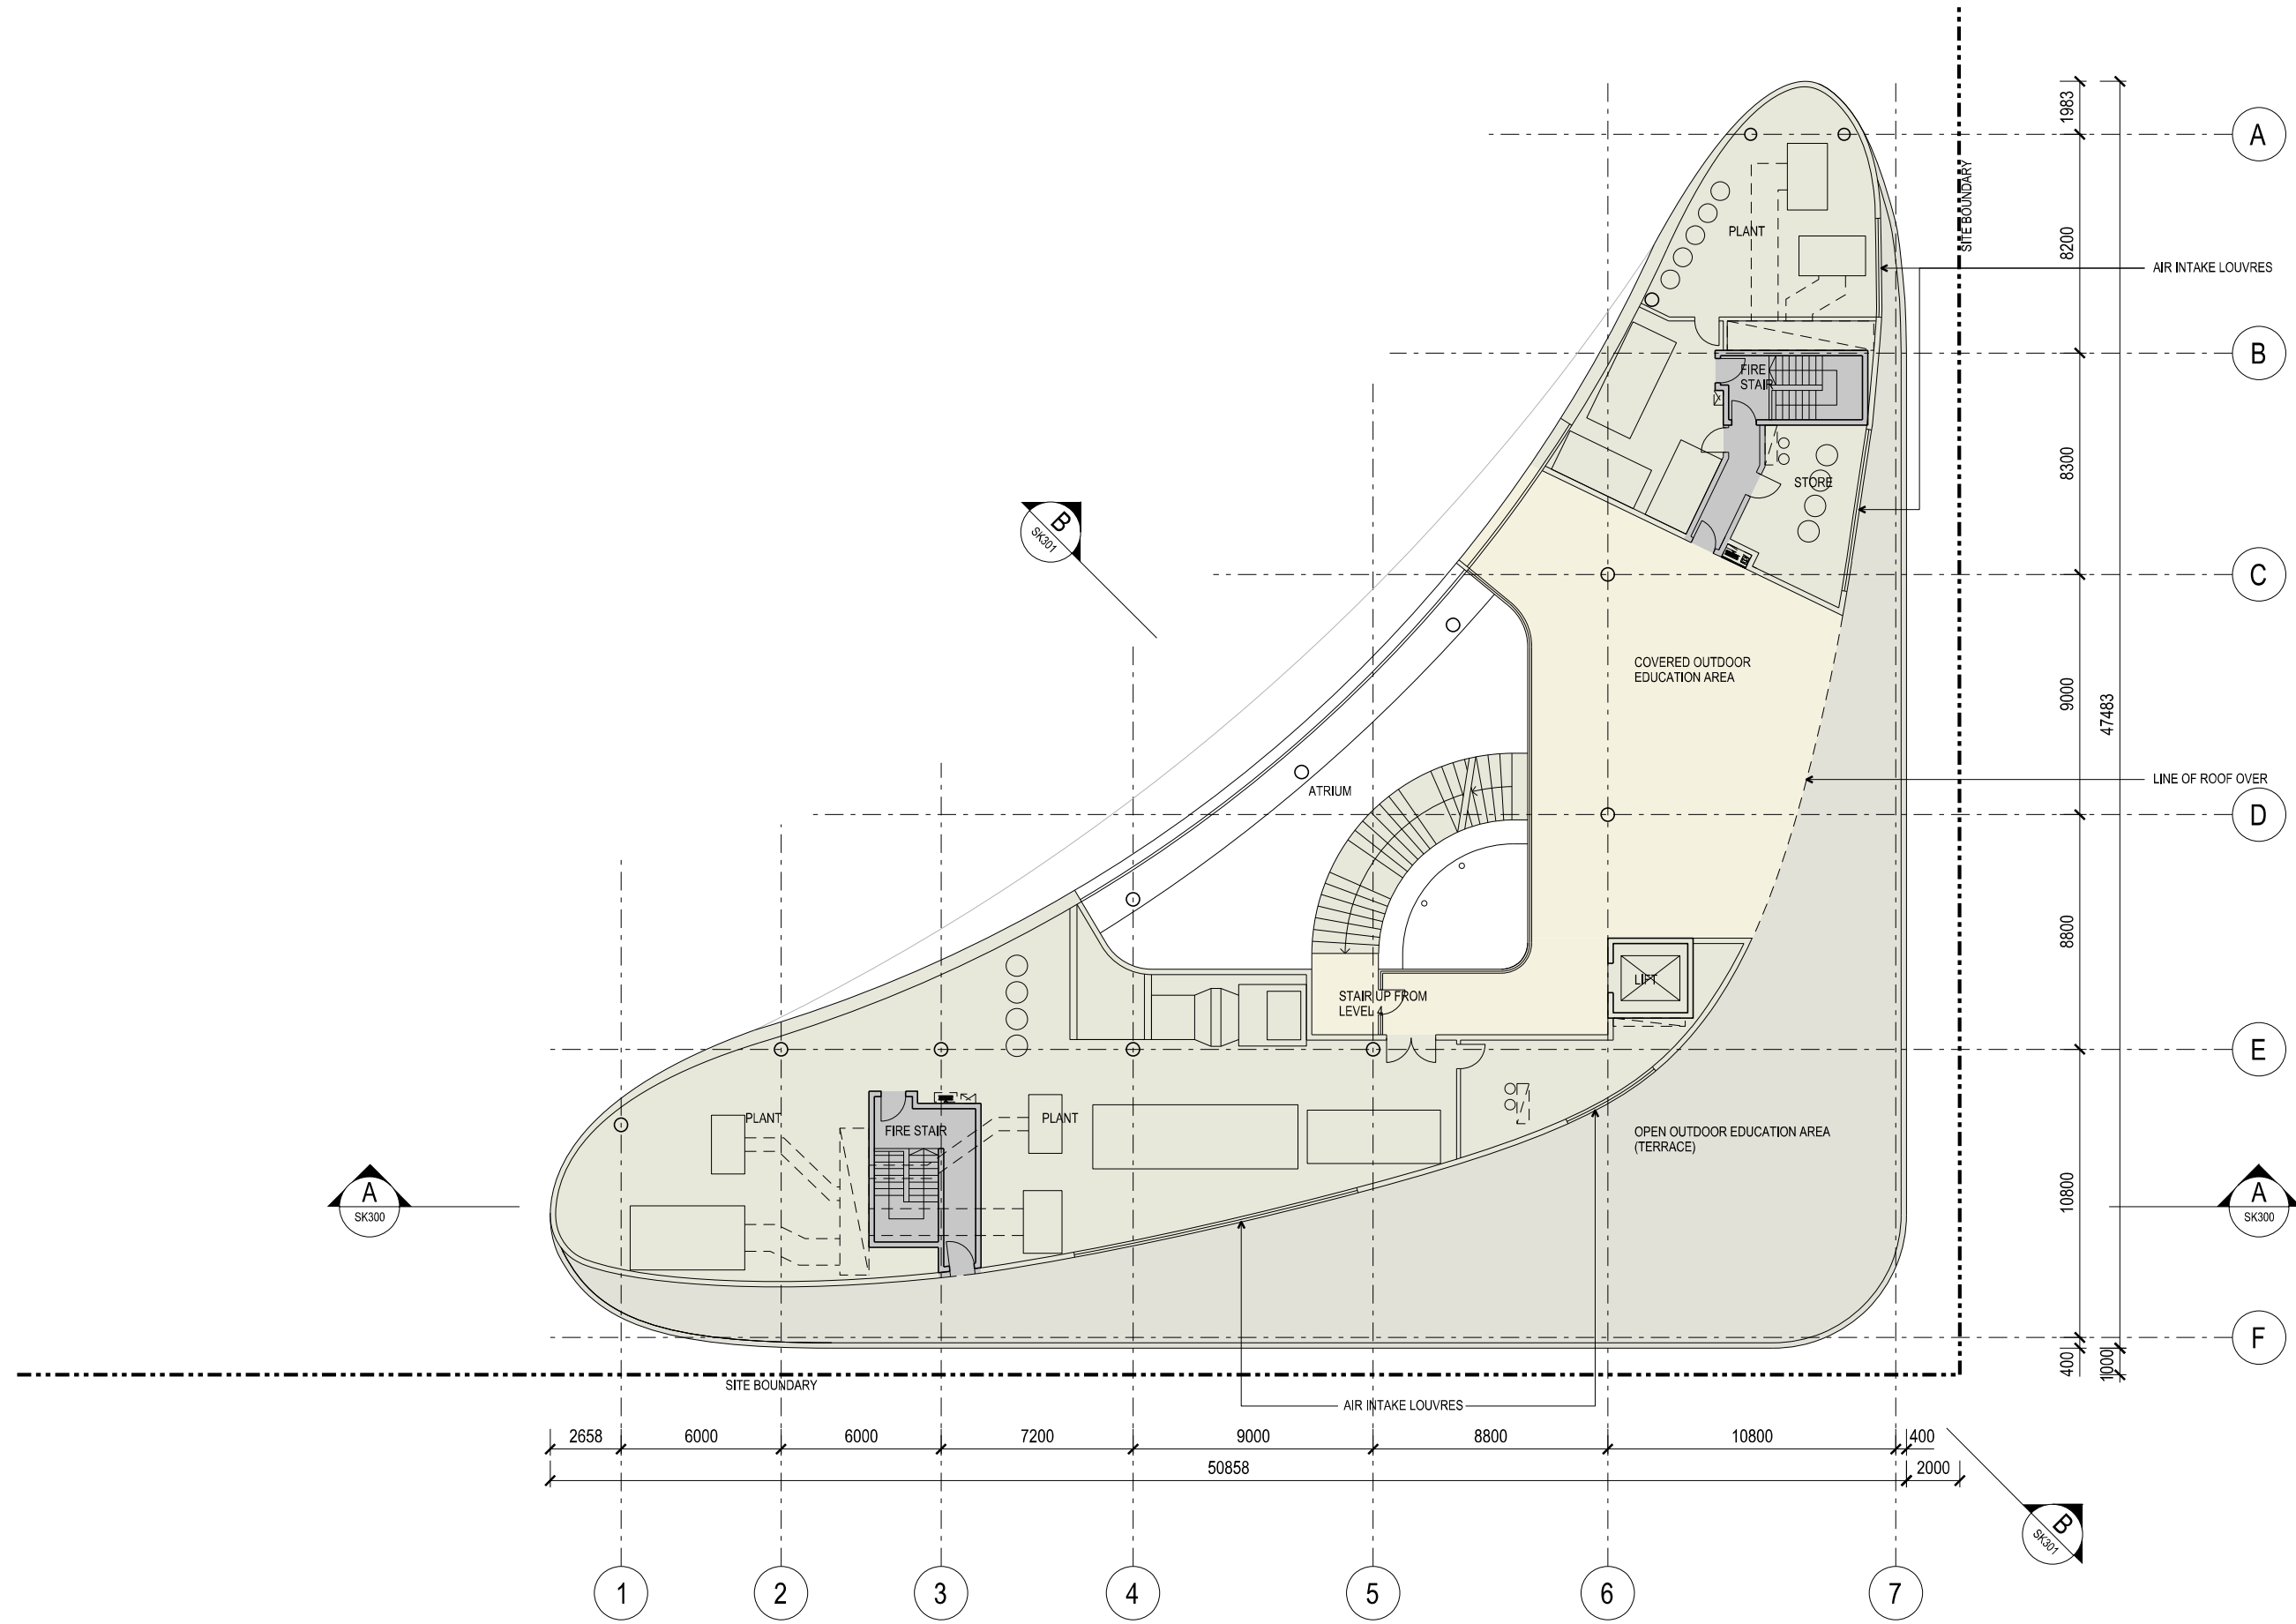

LEGEND

TEACHING AND LEARNING	STAFF / PREPARATION FACILITIES	CIRCULATION	SERVICES / PLANT AMENITIES	CORE
-----------------------	--------------------------------	-------------	----------------------------	------


7446 SK104
 1:125 @ A1; 1:250 @ A3
 0 1 2 5M

ISSUE A
 1/05/2014

**DENTON
 CORKER
 MARSHALL**

**BROMBY SCIENCE AND
 TECHNOLOGY CENTRE**
MELBOURNE GRAMMAR SCHOOL

PLANNING
LEVEL 05 FLOOR PLAN

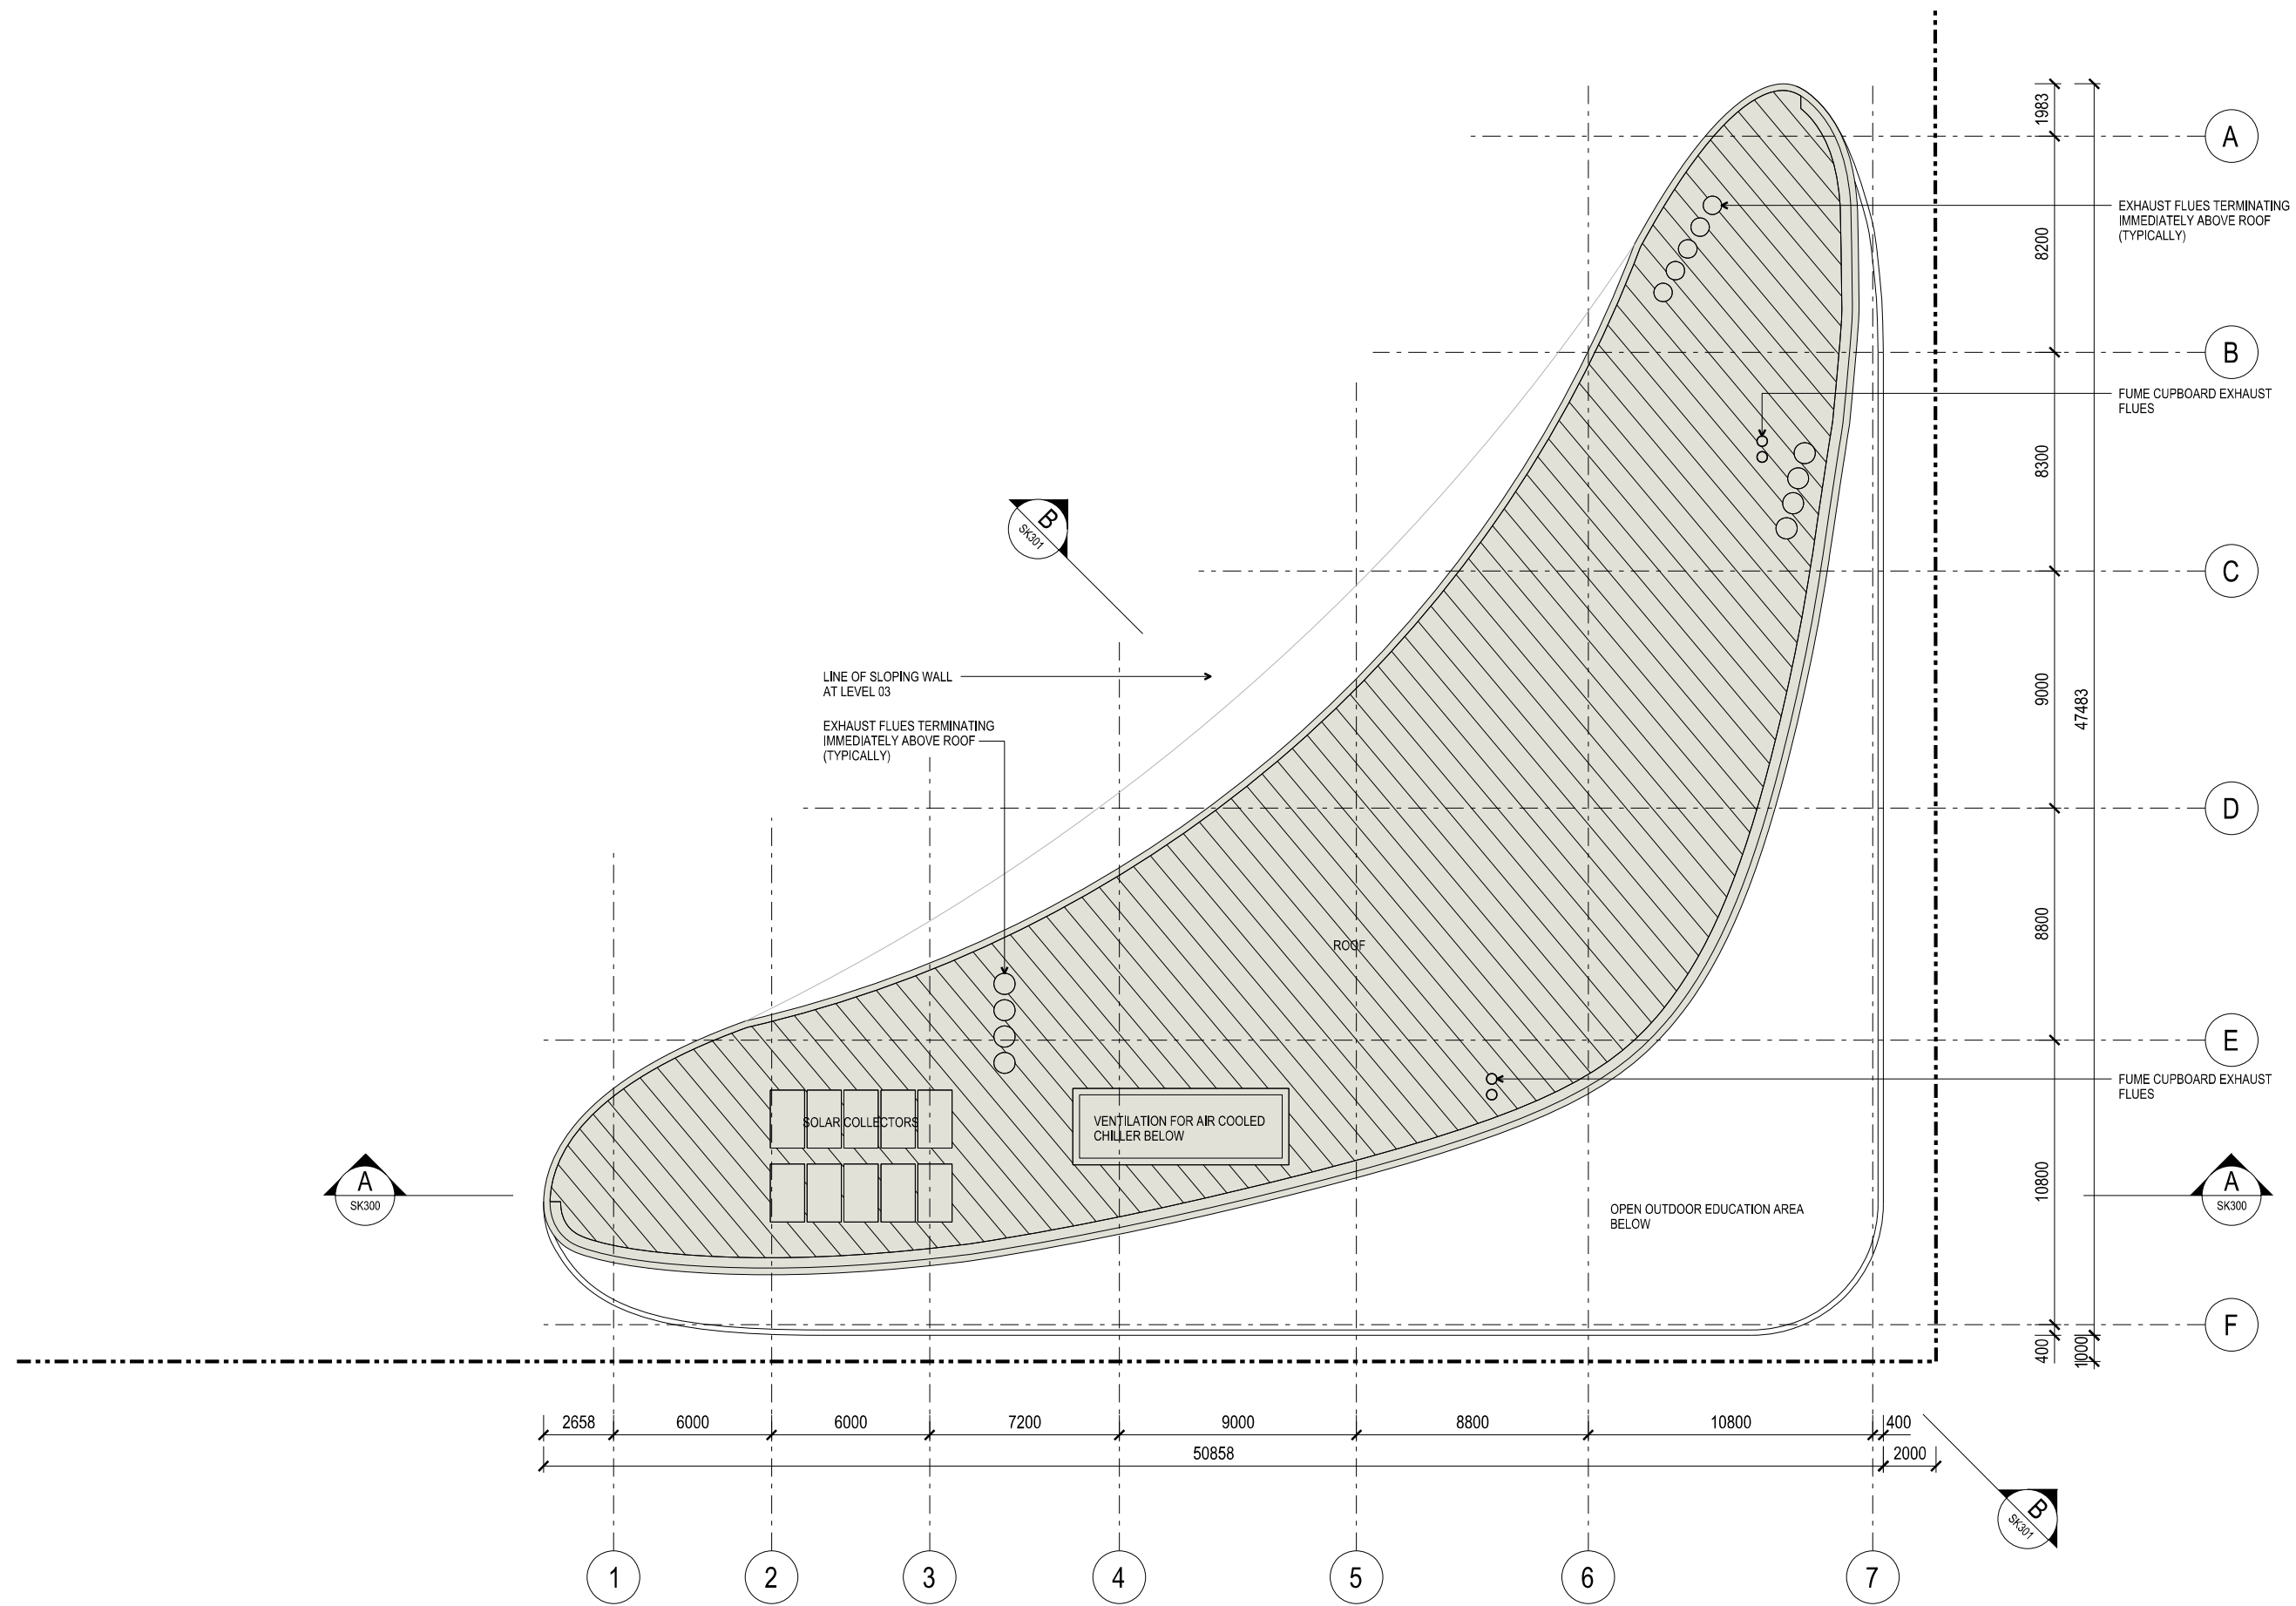

LEGEND

TECHING AND LEARNING	STAFF / PREPARATION FACILITIES	CIRCULATION	SERVICES / PLANT AMENITIES	CORE
----------------------	--------------------------------	-------------	----------------------------	------

7446 SK110

1:125 @ A1; 1:250 @ A3

0 1 2 5M

ISSUE A 1/05/2014


DENTON CORKER MARSHALL

BROMBY SCIENCE AND TECHNOLOGY CENTRE

MELBOURNE GRAMMAR SCHOOL

PLANNING

ROOF FLOOR PLAN

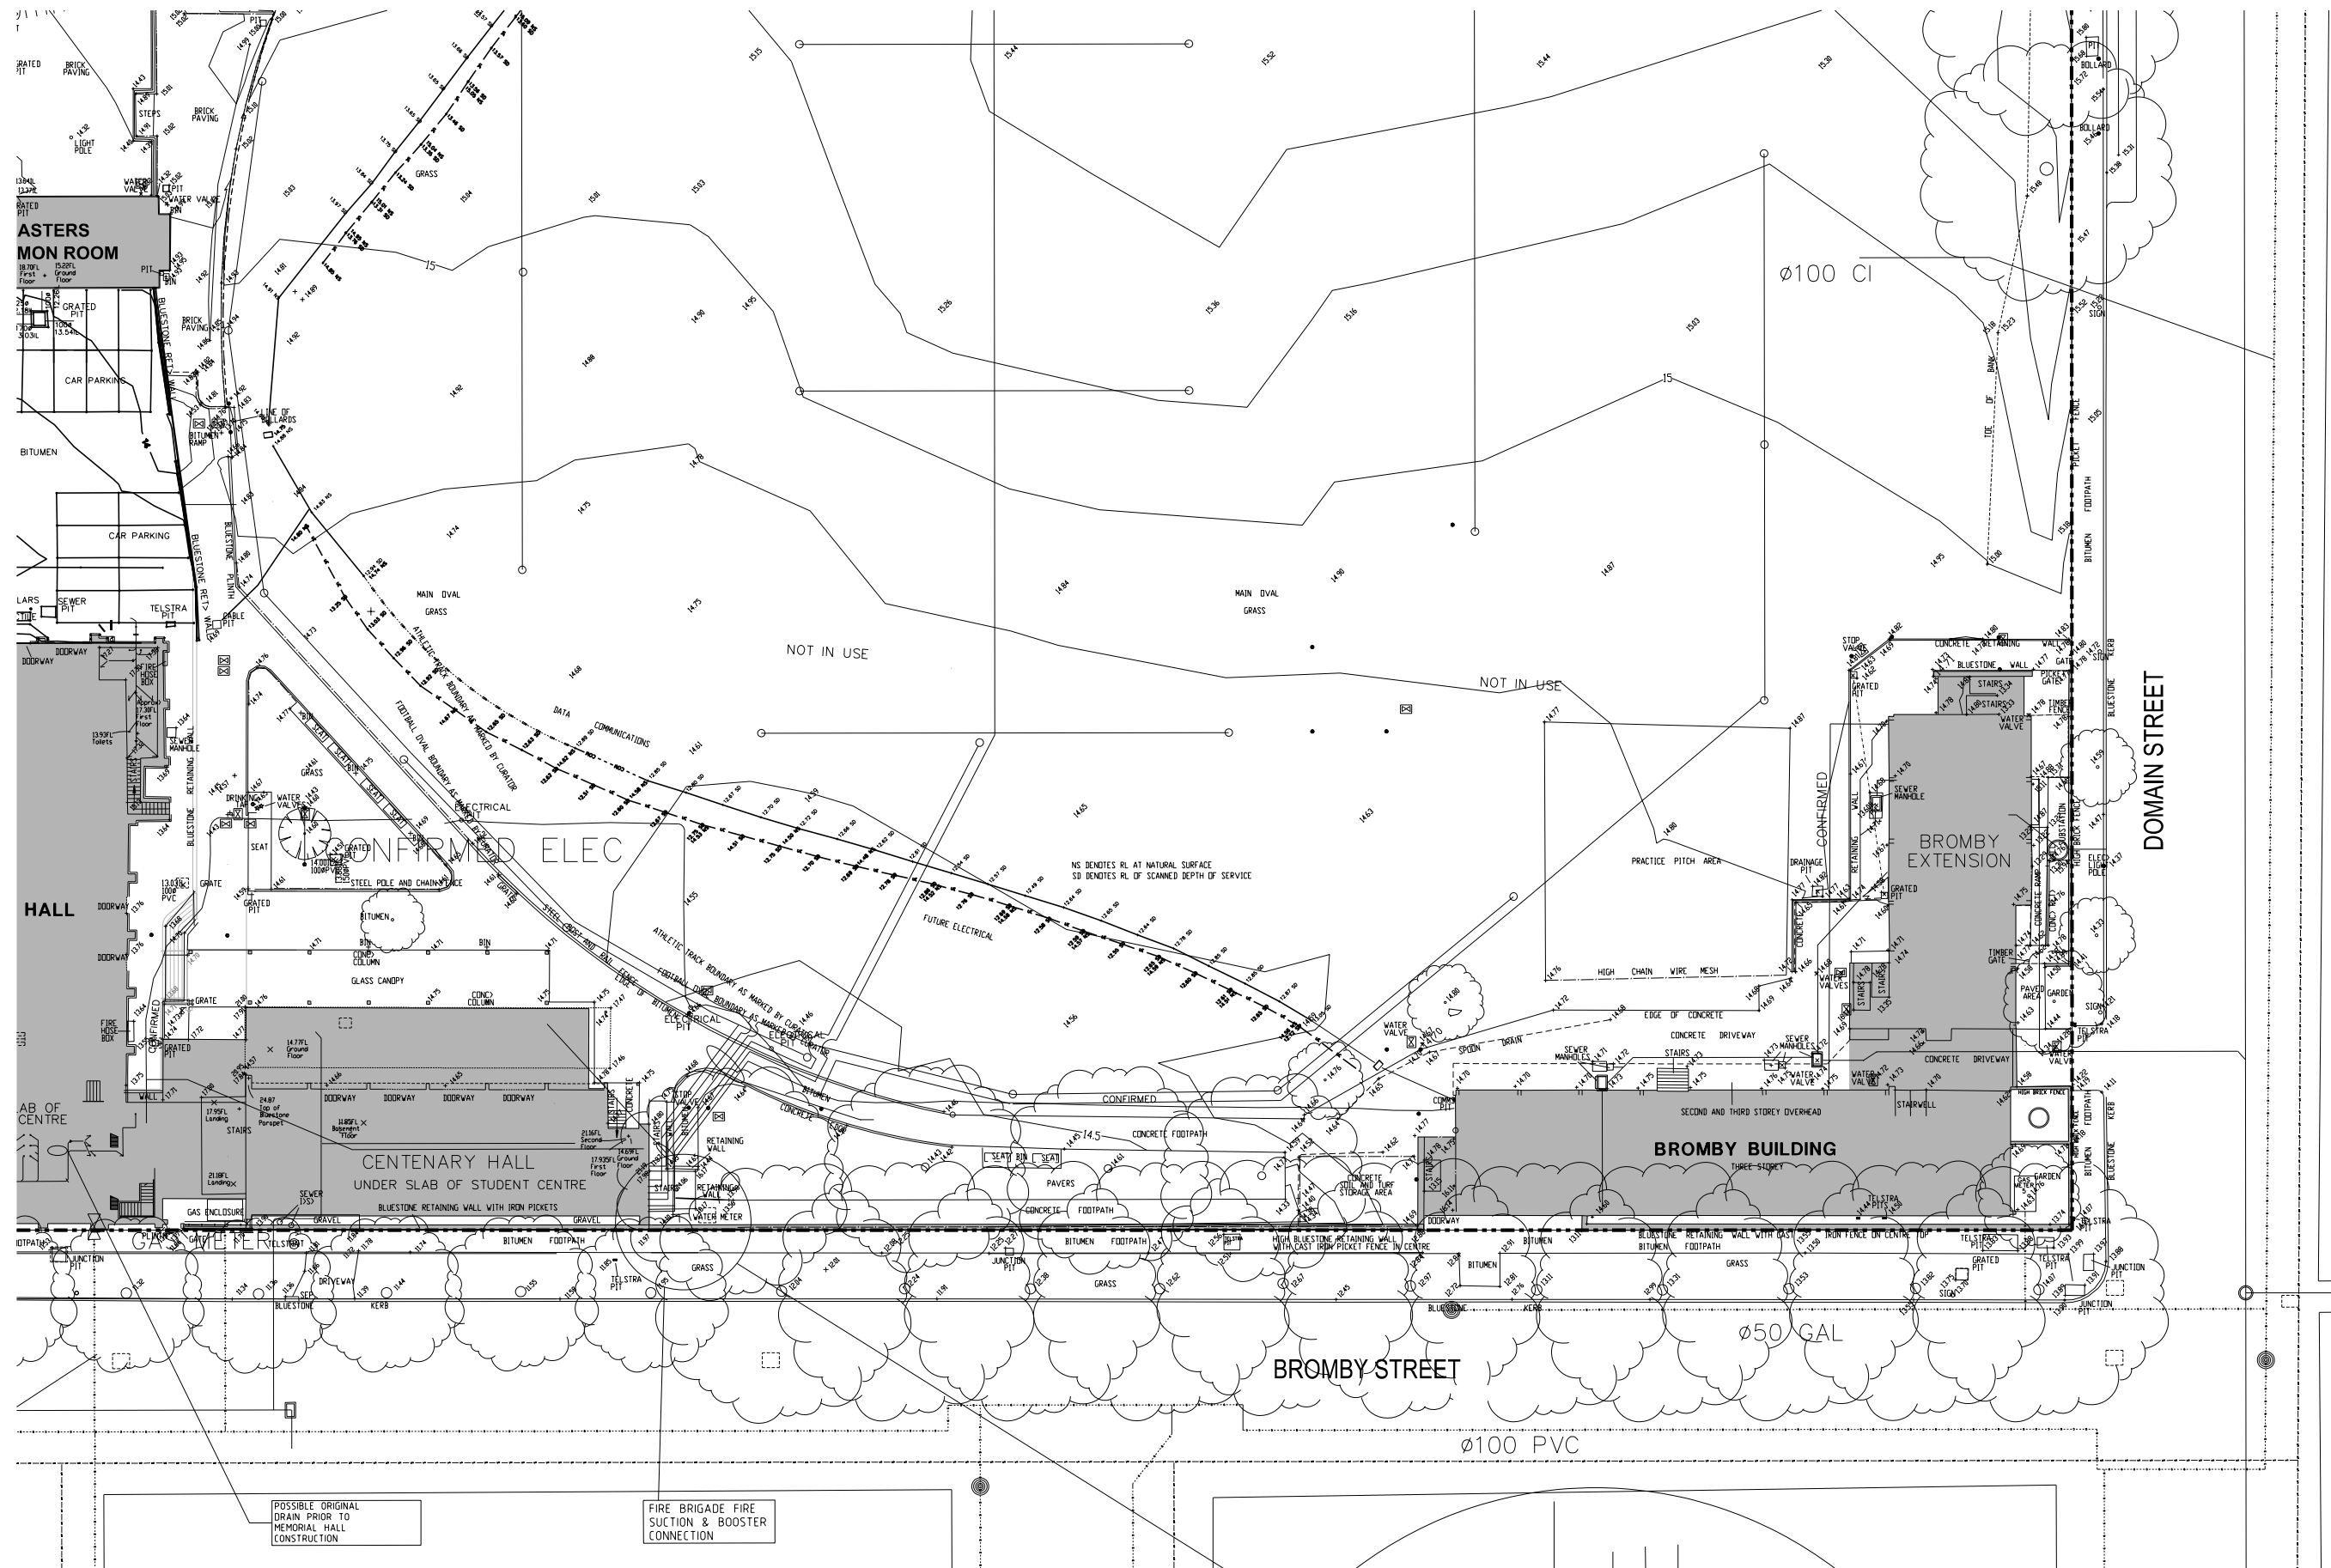

POSSIBLE ORIGINAL DRAIN PRIOR TO MEMORIAL HALL CONSTRUCTION

FIRE BRIGADE FIRE SUCTION & BOOSTER CONNECTION

7446 SK006

1:500@A3

0 5 10M

ISSUE A

1/05/2014


DENTON
CORKER
MARSHALL

BROMBY SCIENCE AND
TECHNOLOGY CENTRE

MELBOURNE GRAMMAR SCHOOL

PLANNING

EXISTING CONDITIONS PLAN

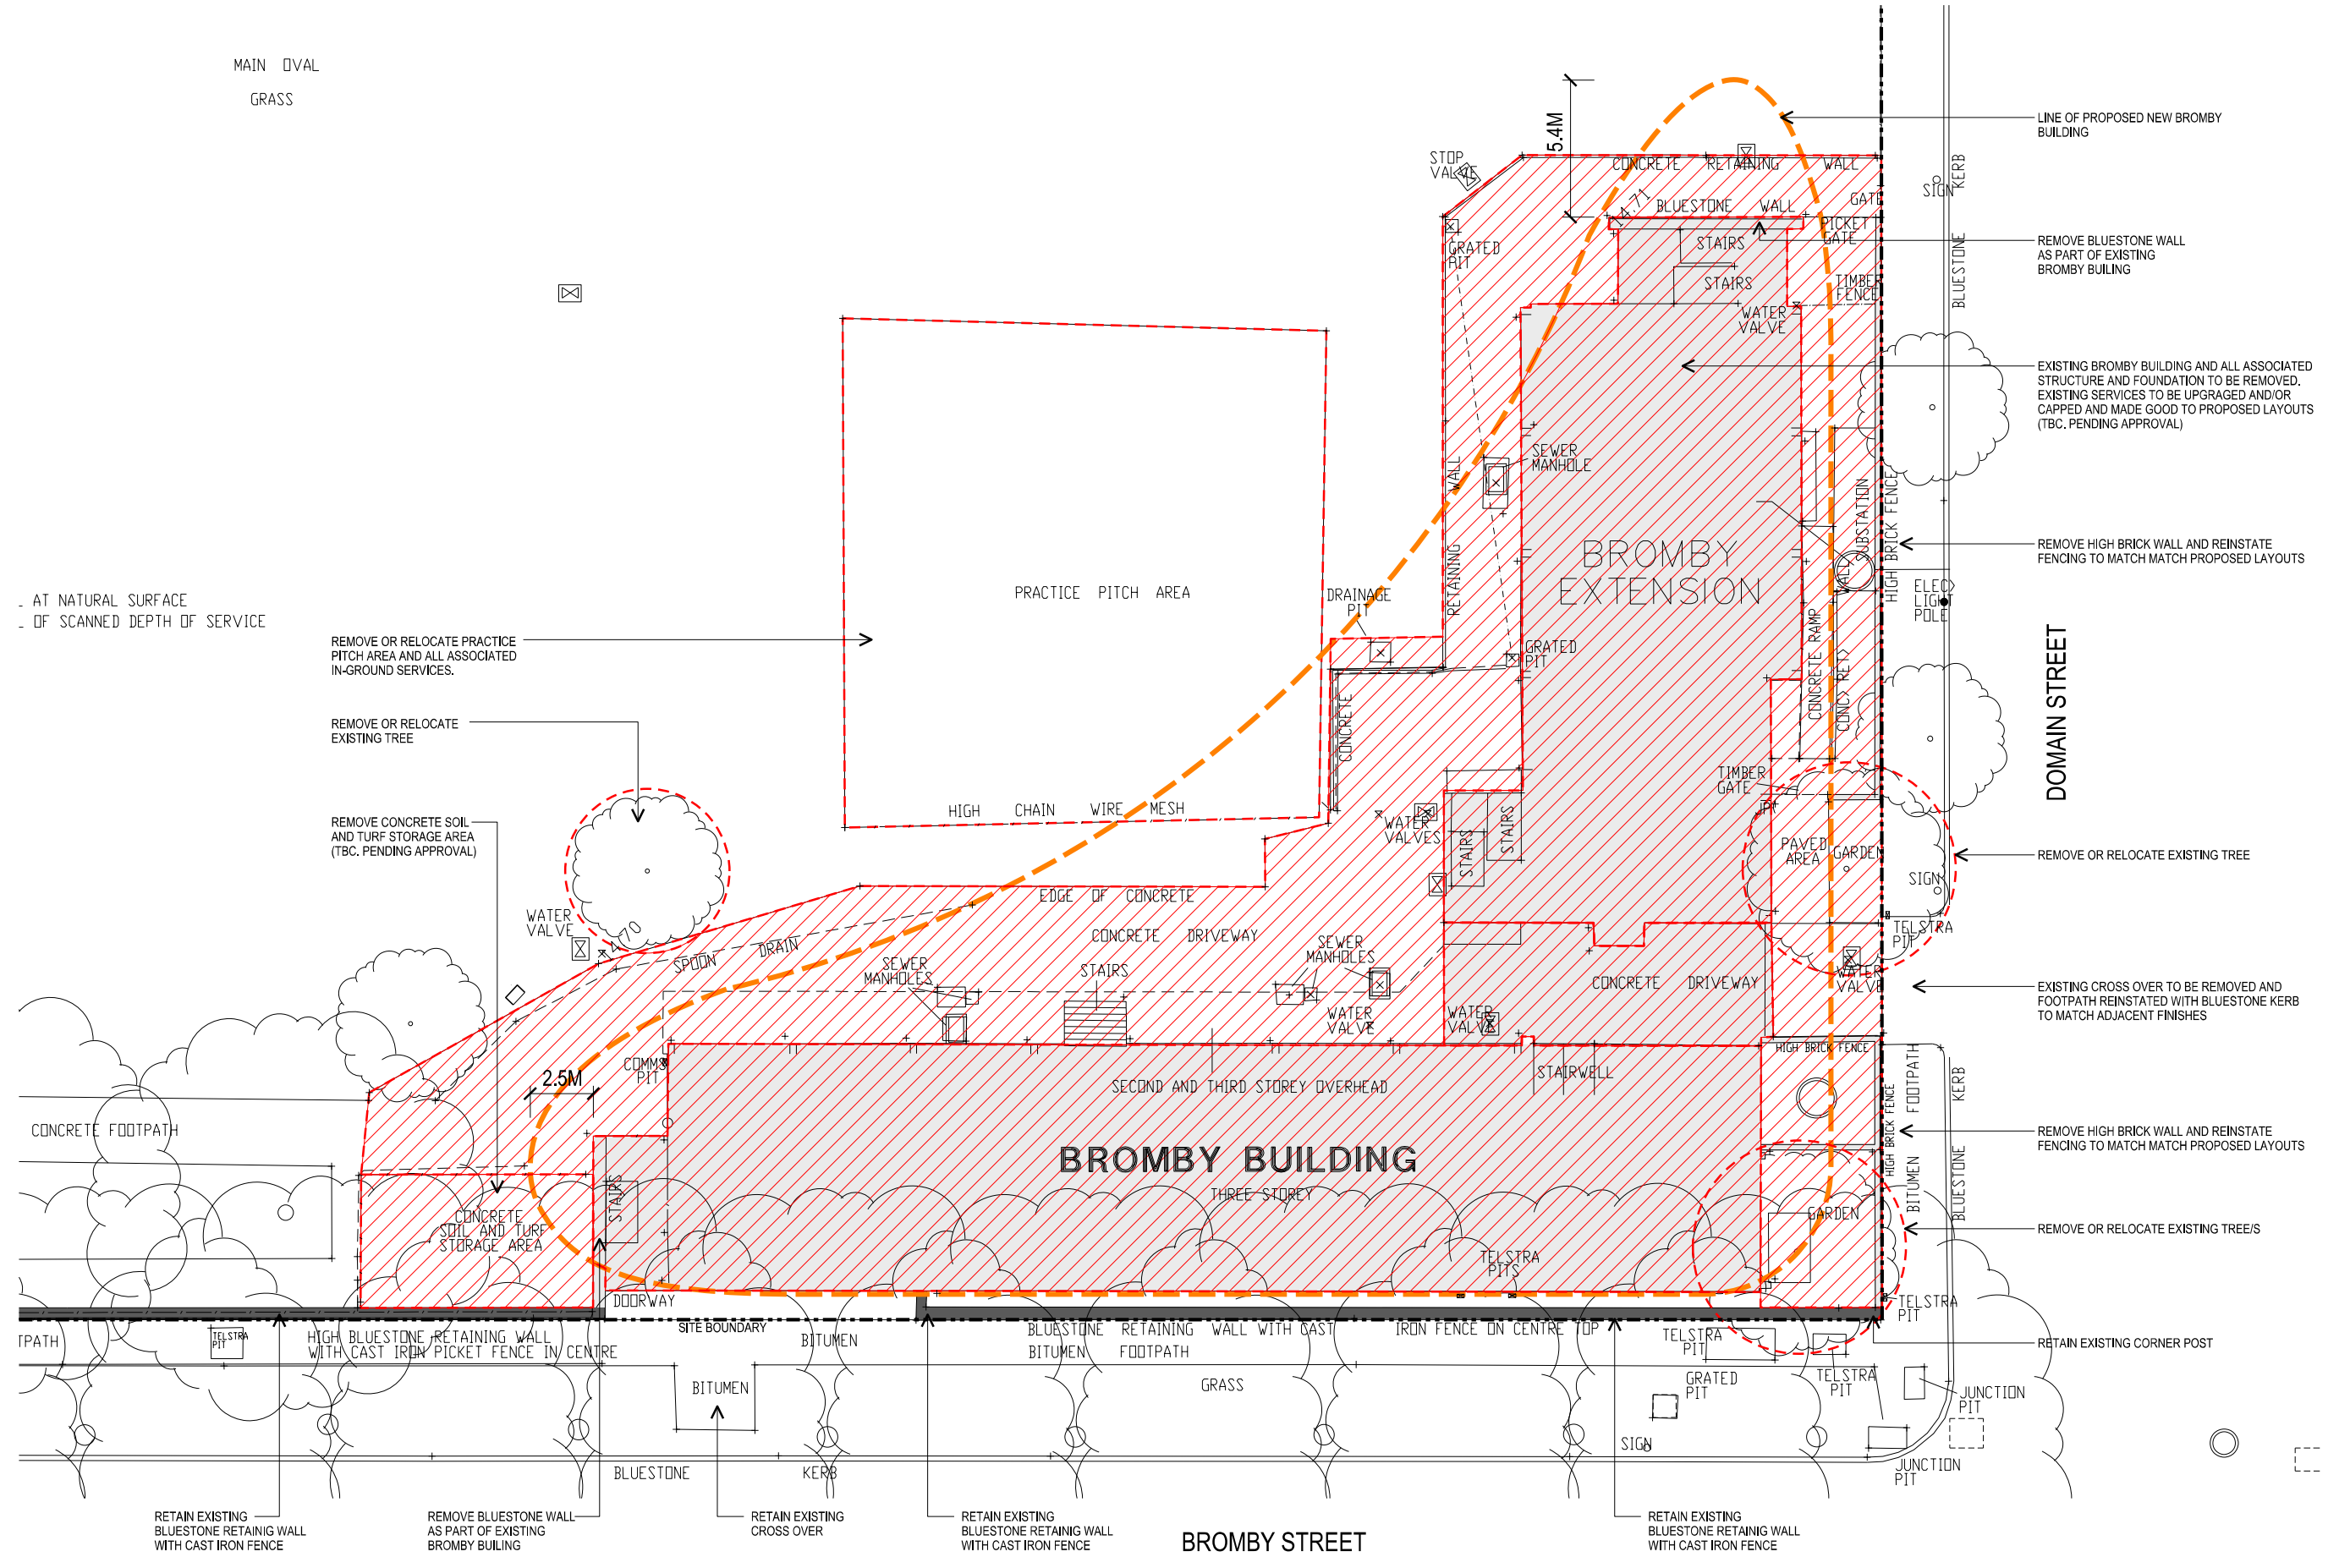

REMOVE OR RELOCATE PRACTICE PITCH AREA AND ALL ASSOCIATED IN-GROUND SERVICES.

REMOVE OR RELOCATE EXISTING TREE

REMOVE CONCRETE SOIL AND TURF STORAGE AREA (TBC. PENDING APPROVAL)

RETAIN EXISTING BLUESTONE RETAINING WALL WITH CAST IRON FENCE

REMOVE BLUESTONE WALL AS PART OF EXISTING BROMBY BUILDING

RETAIN EXISTING CROSS OVER

RETAIN EXISTING BLUESTONE RETAINING WALL WITH CAST IRON FENCE

RETAIN EXISTING BLUESTONE RETAINING WALL WITH CAST IRON FENCE

LINE OF PROPOSED NEW BROMBY BUILDING

REMOVE BLUESTONE WALL AS PART OF EXISTING BROMBY BUILDING

EXISTING BROMBY BUILDING AND ALL ASSOCIATED STRUCTURE AND FOUNDATION TO BE REMOVED. EXISTING SERVICES TO BE UPGRAGED AND/OR CAPPED AND MADE GOOD TO PROPOSED LAYOUTS (TBC. PENDING APPROVAL)

REMOVE HIGH BRICK WALL AND REINSTATE FENCING TO MATCH PROPOSED LAYOUTS

REMOVE OR RELOCATE EXISTING TREE

EXISTING CROSS OVER TO BE REMOVED AND FOOTPATH REINSTATED WITH BLUESTONE KERB TO MATCH ADJACENT FINISHES

REMOVE HIGH BRICK WALL AND REINSTATE FENCING TO MATCH PROPOSED LAYOUTS

REMOVE OR RELOCATE EXISTING TREE/S

RETAIN EXISTING CORNER POST

AREA TO BE DEMOLISHED

HERITAGE BLUESTONE RETAINING WALL WITH CAST IRON FENCE TO BE RETAINED

7446 SK008

1:250@A3
0 1 2 5M

ISSUE A
1/05/2014




DENTON
CORKER
MARSHALL

BROMBY SCIENCE AND
TECHNOLOGY CENTRE

MELBOURNE GRAMMAR SCHOOL

PLANNING

DEMOLITION PLAN

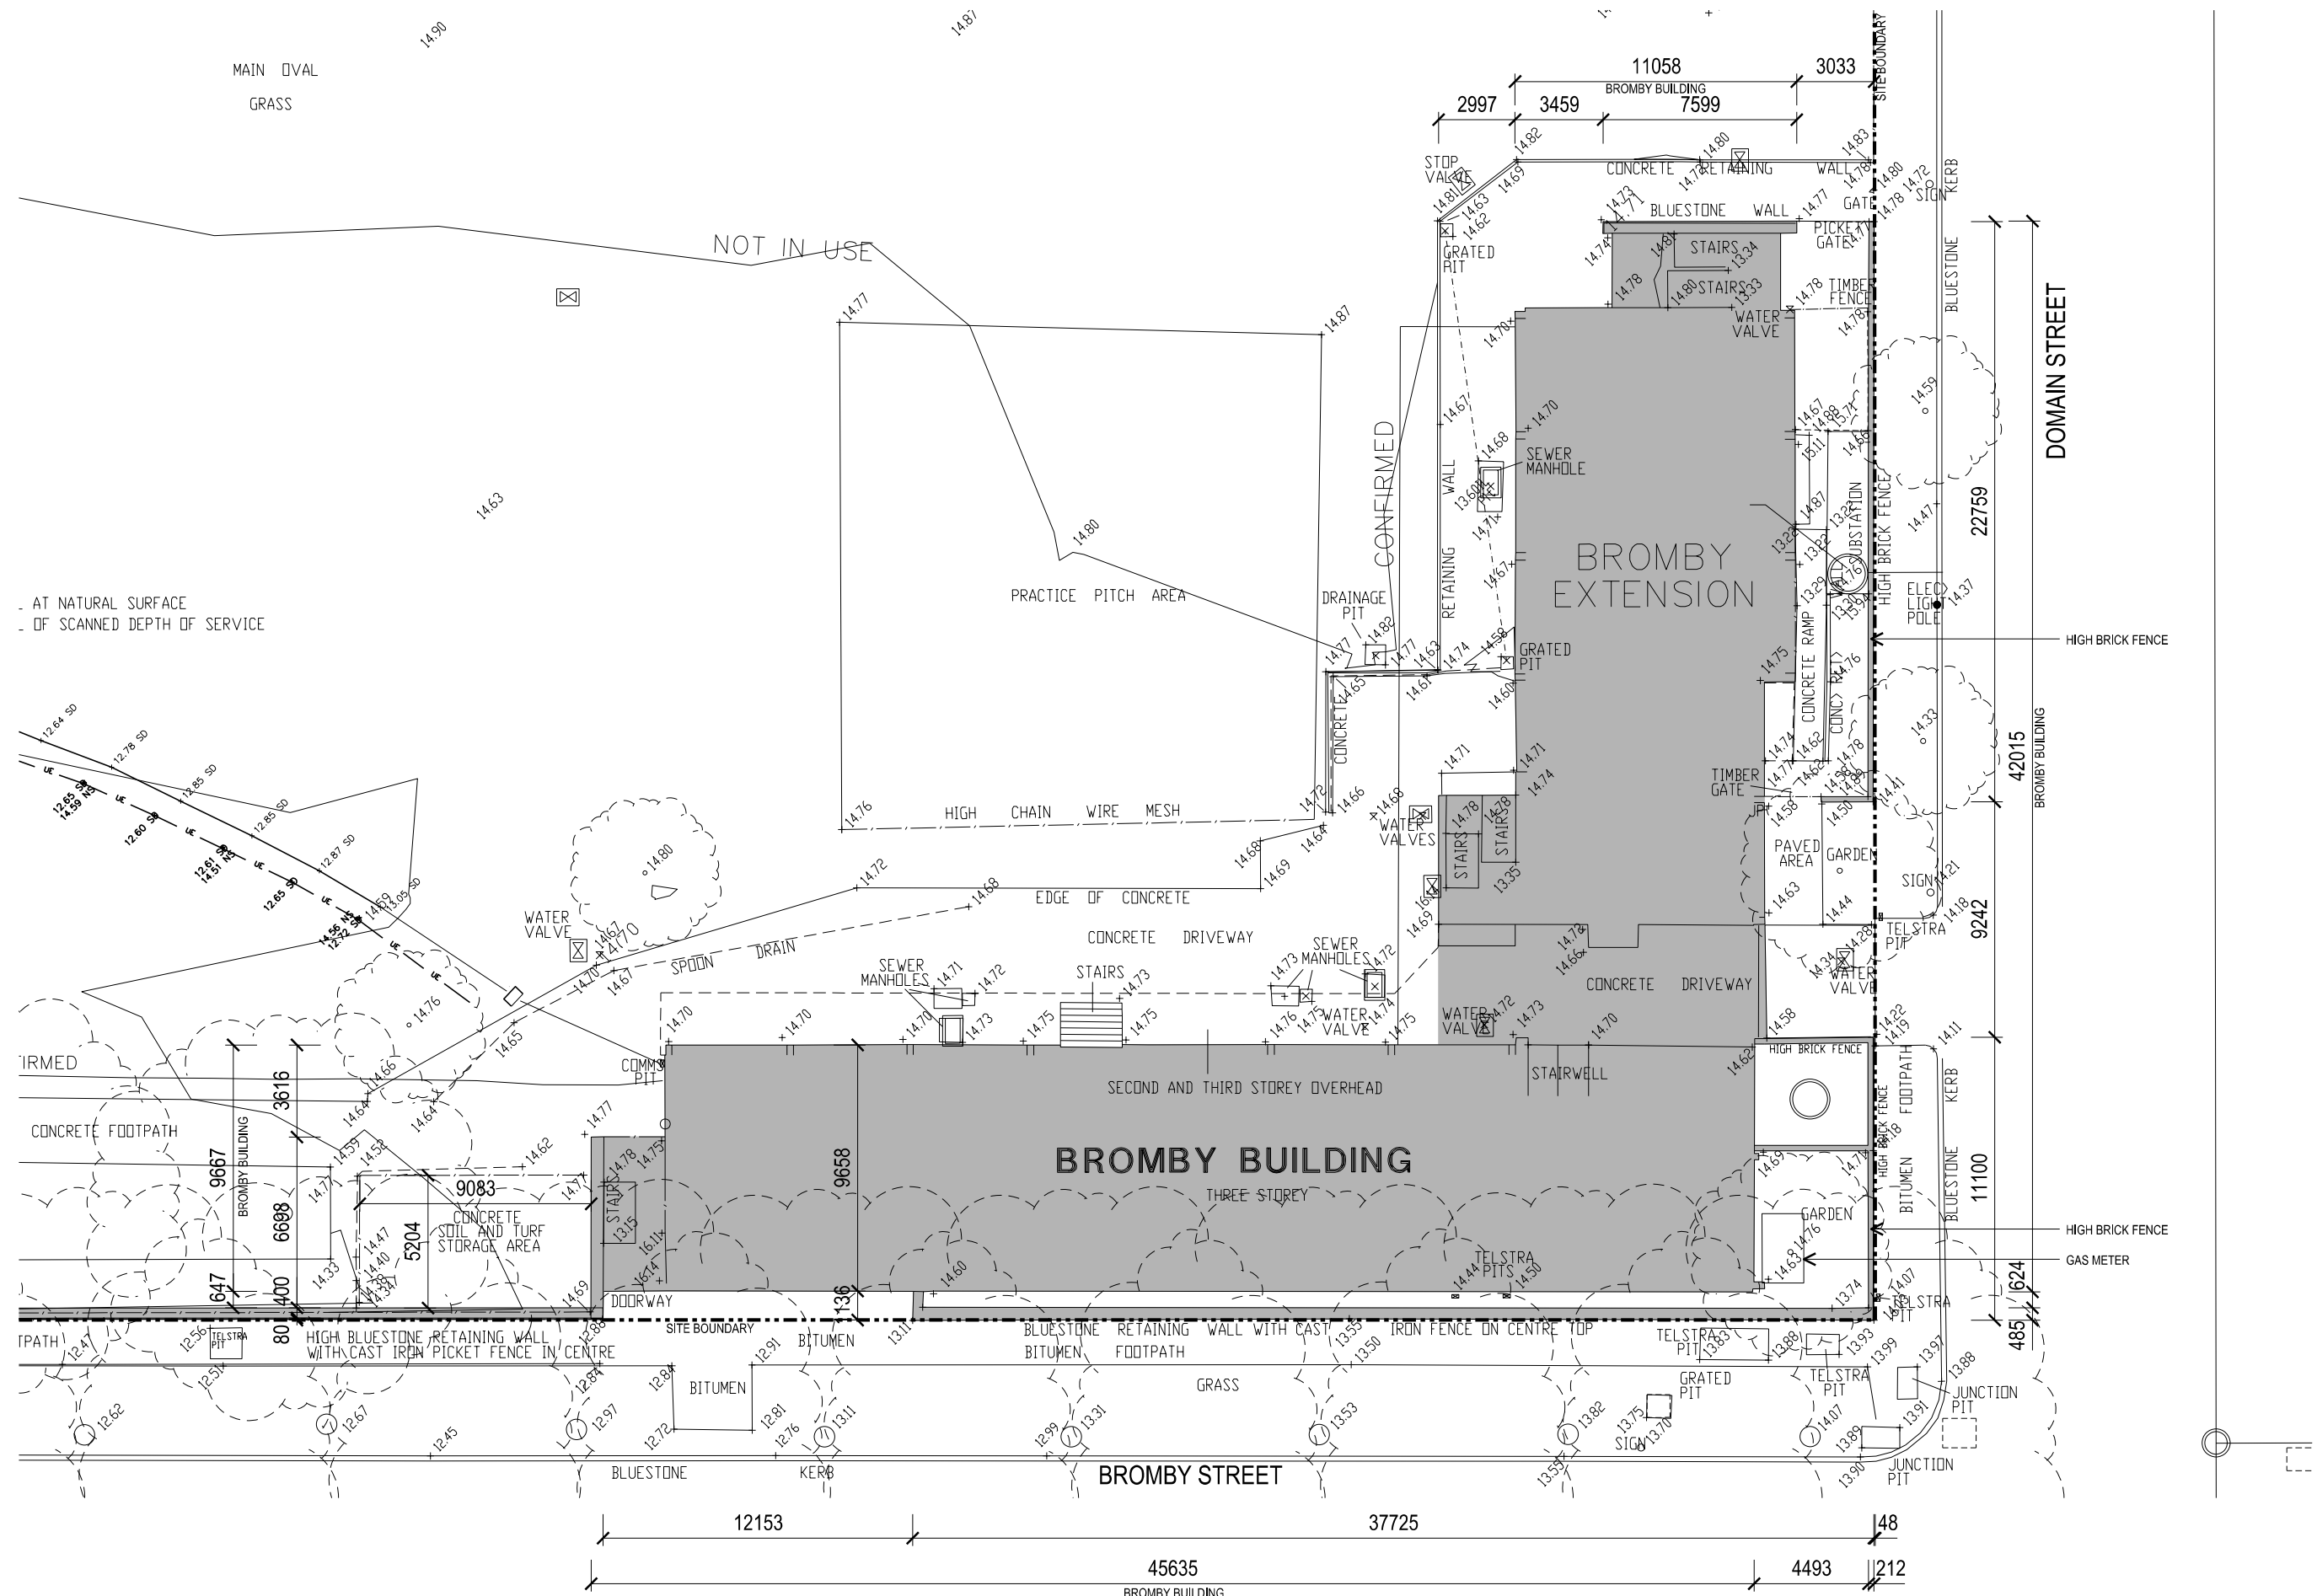

AT NATURAL SURFACE
OF SCANNED DEPTH OF SERVICE

7446 SK007
1:250@A3
0 1 2 5M

ISSUE A
1/05/2014



DENTON
CORKER
MARSHALL

BROMBY SCIENCE AND
TECHNOLOGY CENTRE
MELBOURNE GRAMMAR SCHOOL

PLANNING
EXISTING CONDITIONS PLAN